


# CITY OF COOS BAY

# WASTEWATER COLLECTION SYSTEM MASTER PLAN



## PROPOSED SYSTEM IMPROVEMENTS MAPPING

**H B H**  
Consulting  
Engineers

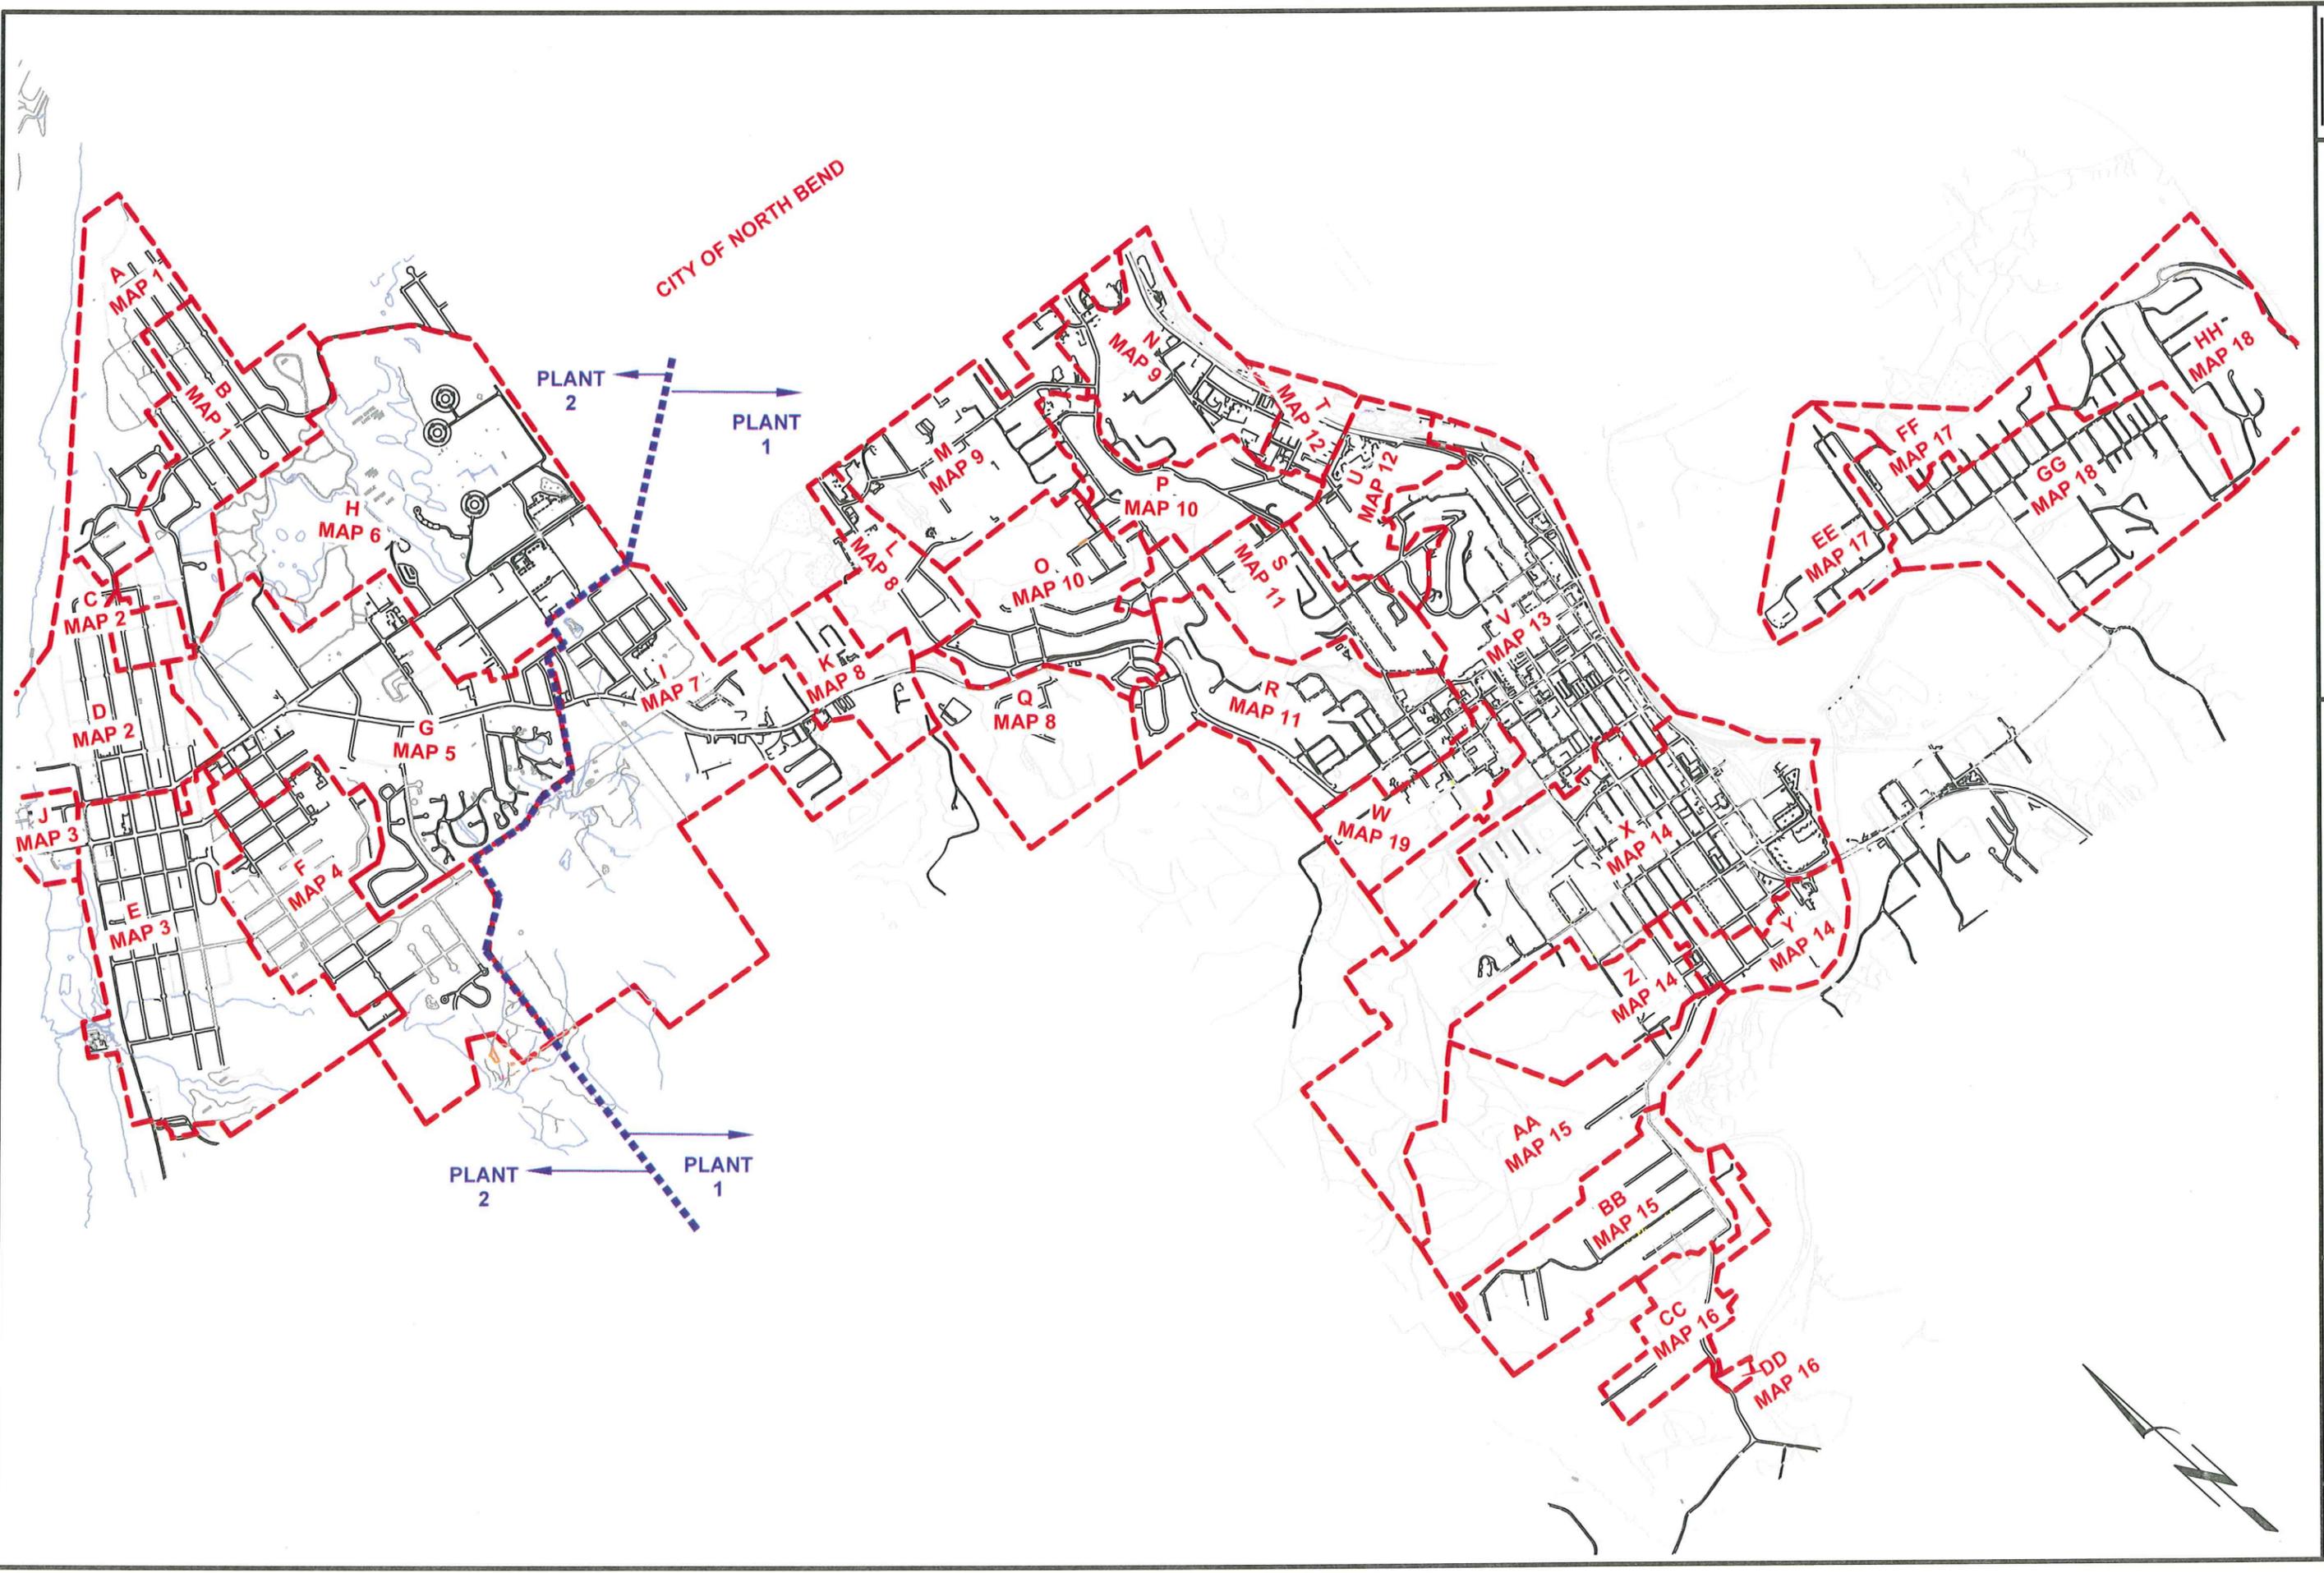

# LEGEND

## PIPE SIZE COLOR CODE

	4 INCH		15 INCH
	6 INCH		16 INCH
	8 INCH		18 INCH
	10 INCH		24 INCH
	12 INCH		27 INCH
	14 INCH		30 INCH

 PROPOSED IMPROVEMENT

 PROPOSED PROJECT NUMBER


 INDICATES GRAVITY SEWER  
(SIZE AS INDICATED BY COLOR)


 INDICATES PRESSURE SEWER  
(SIZE AS INDICATED BY COLOR)

 PUMP STATION SYMBOL


 PUMP STATION NUMBER

 SANITARY SEWER MANHOLE AND NUMBER  
A-1

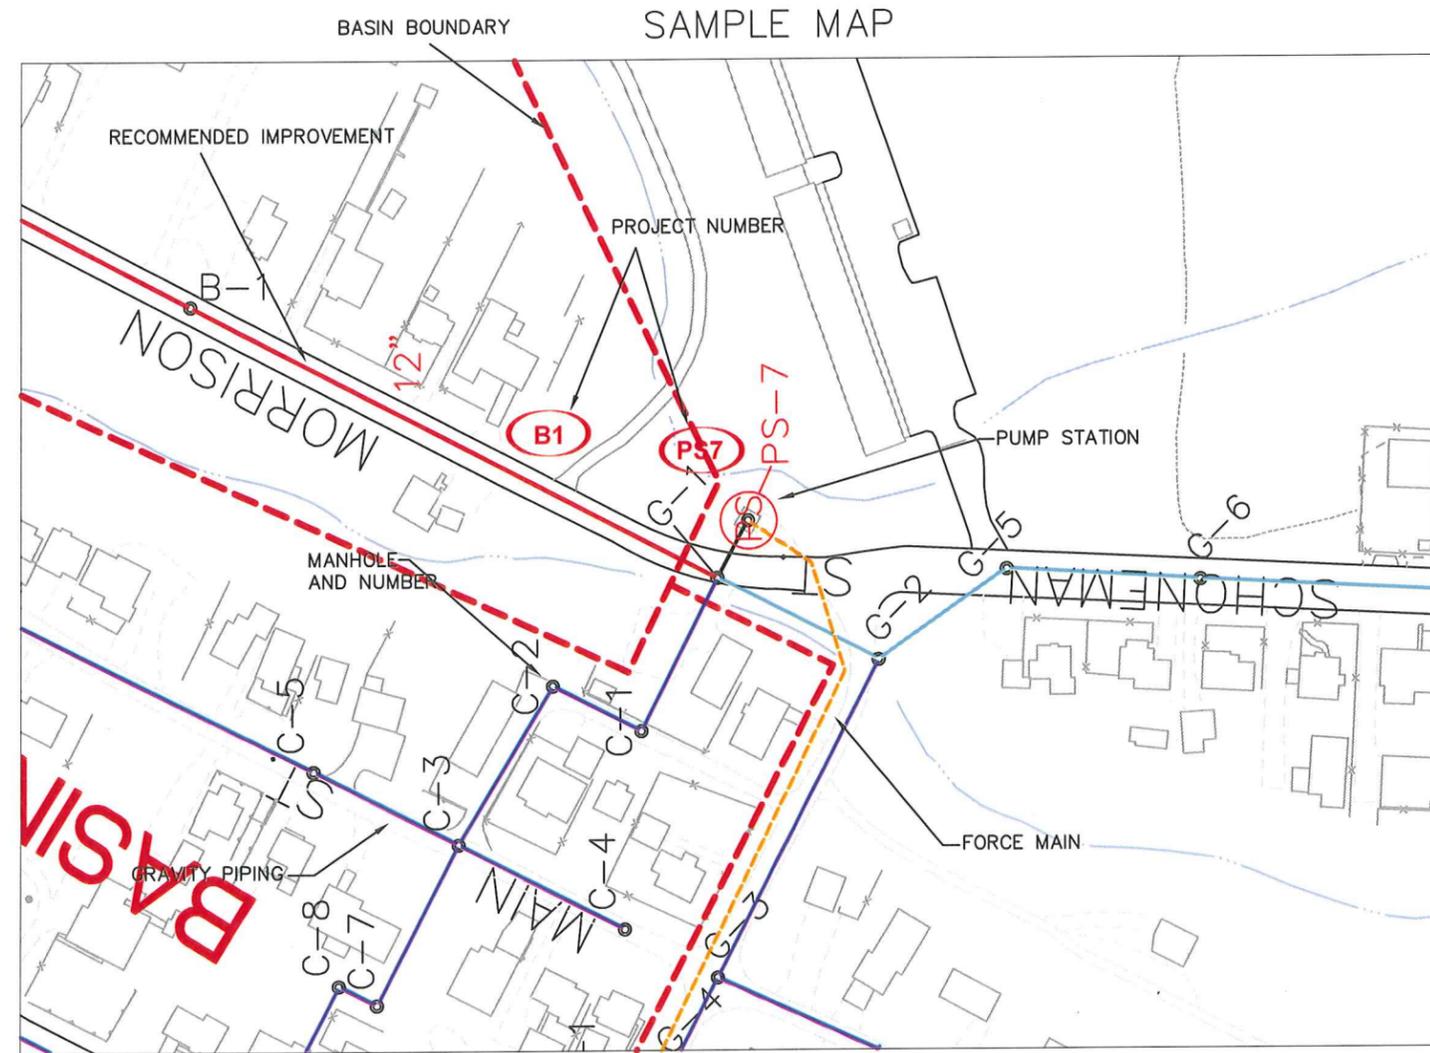


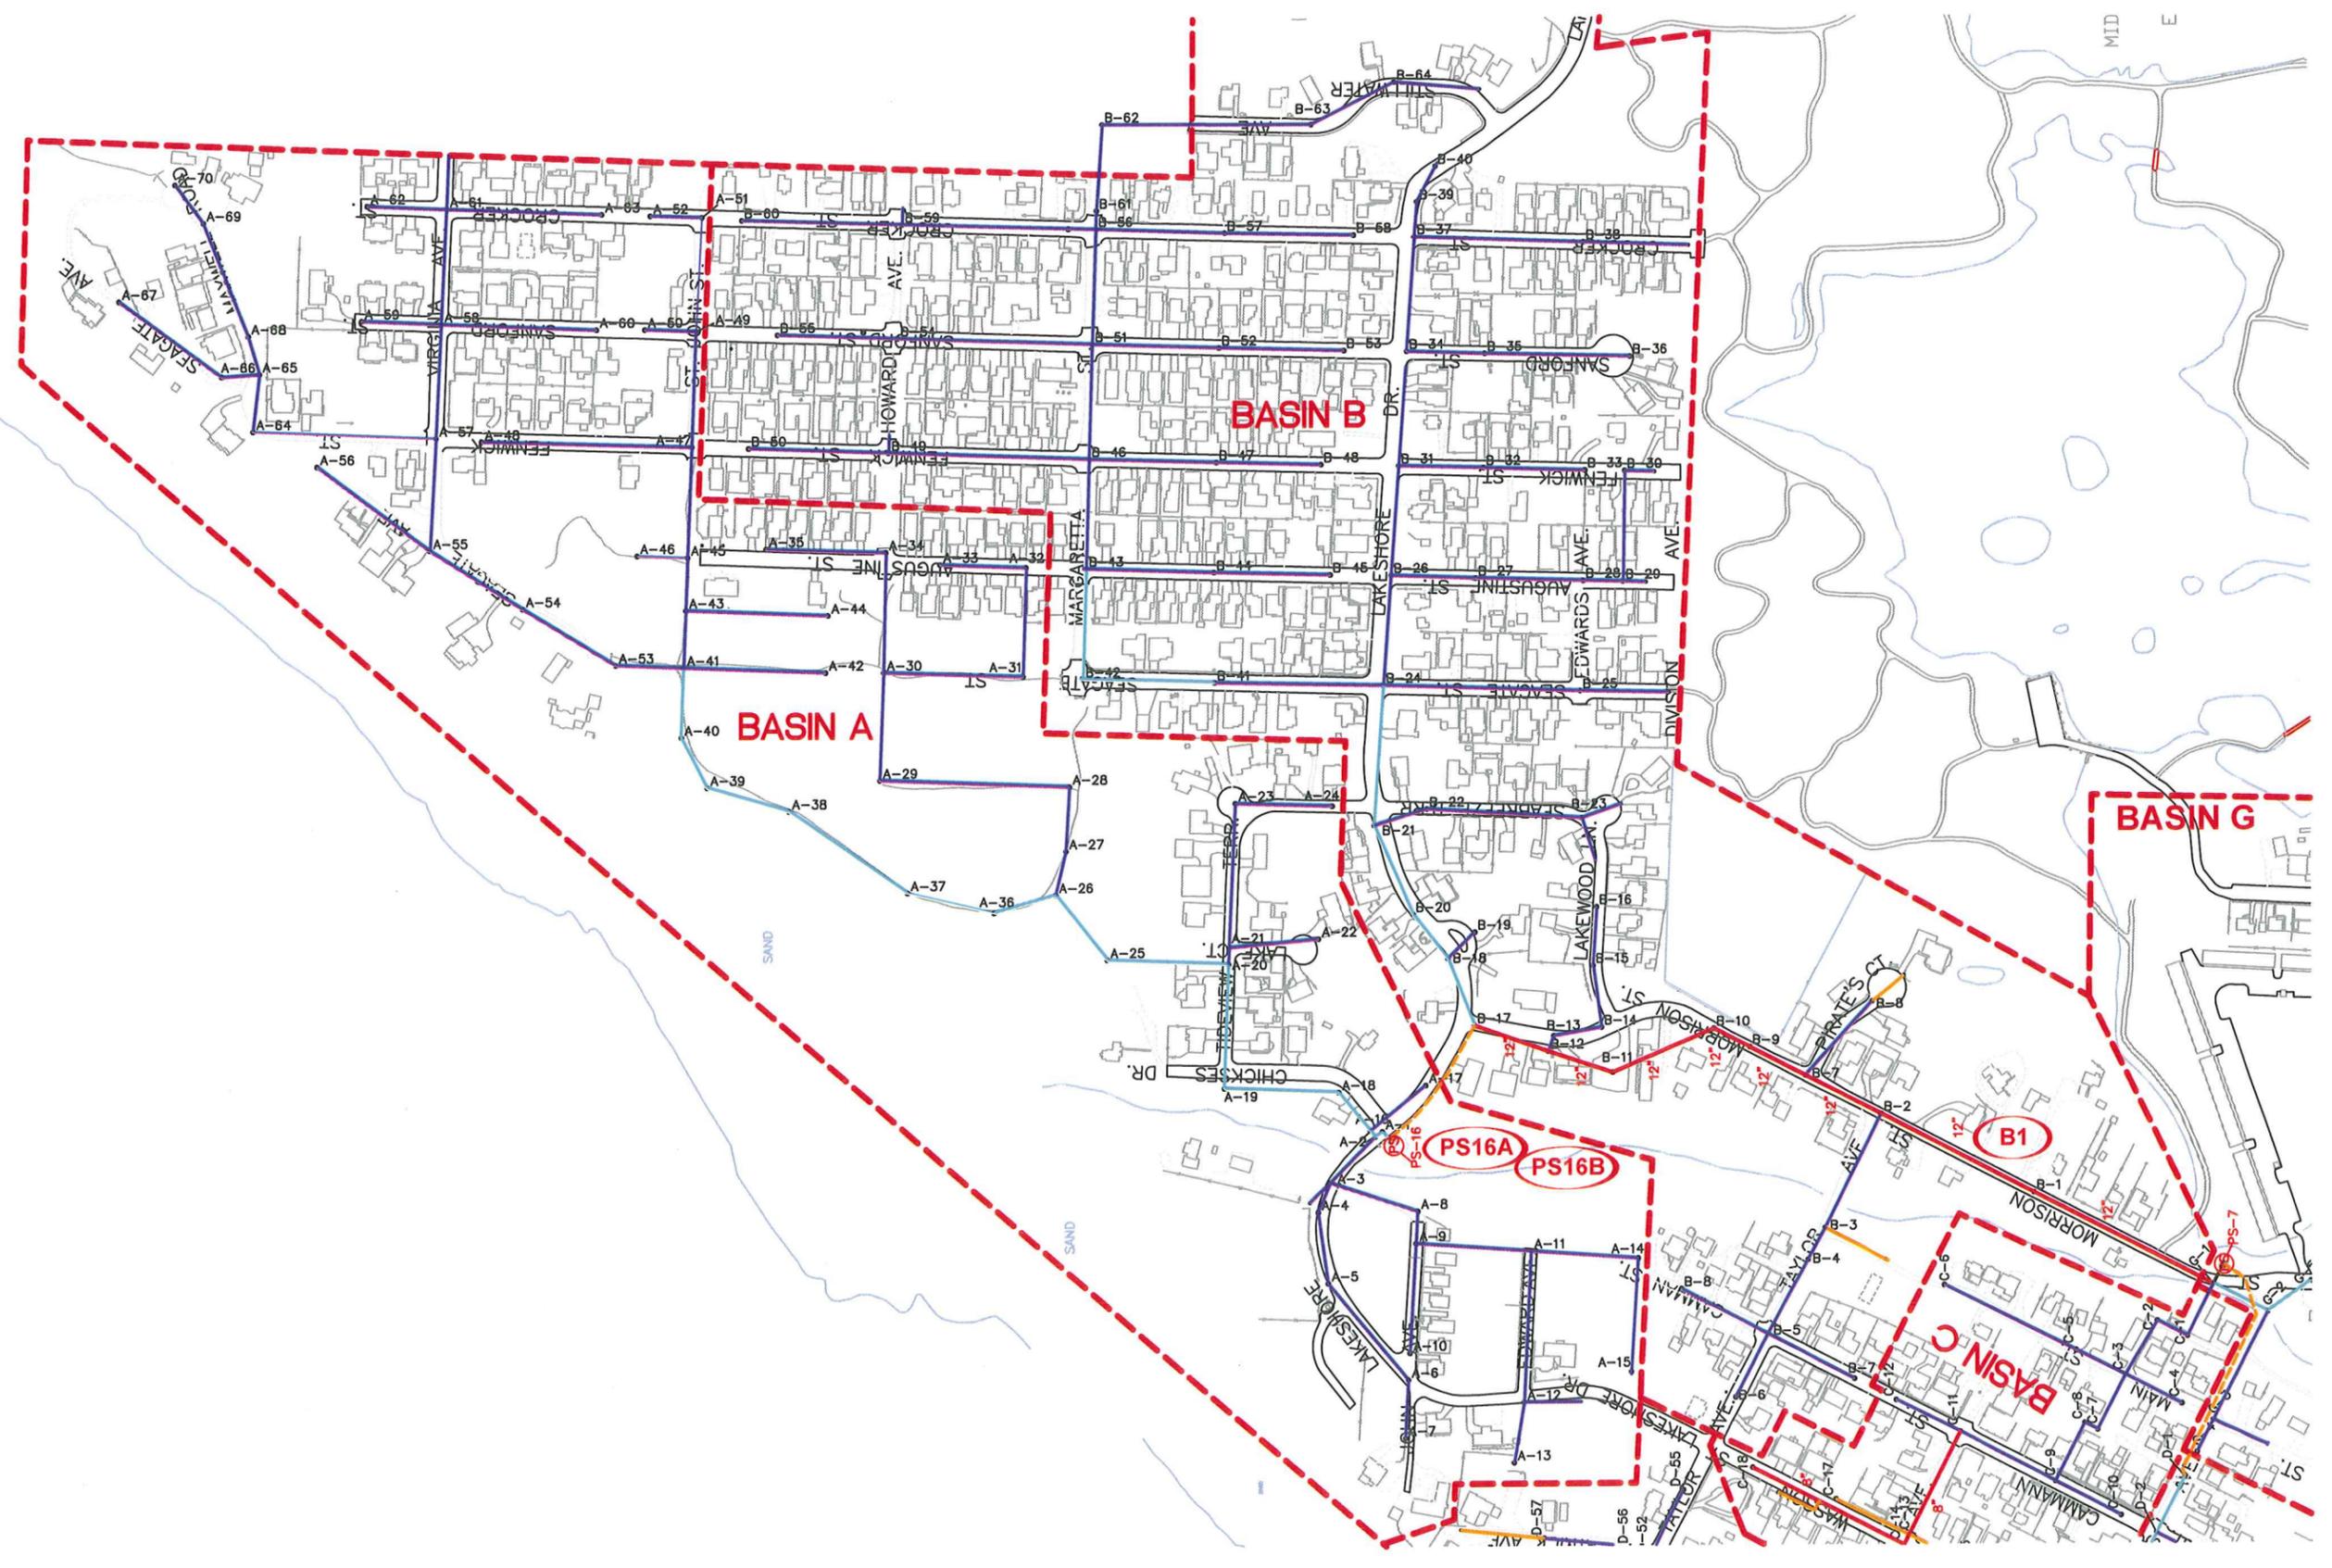

EXISTING COLLECTION SYSTEM  
SCALE: 1" = 400'

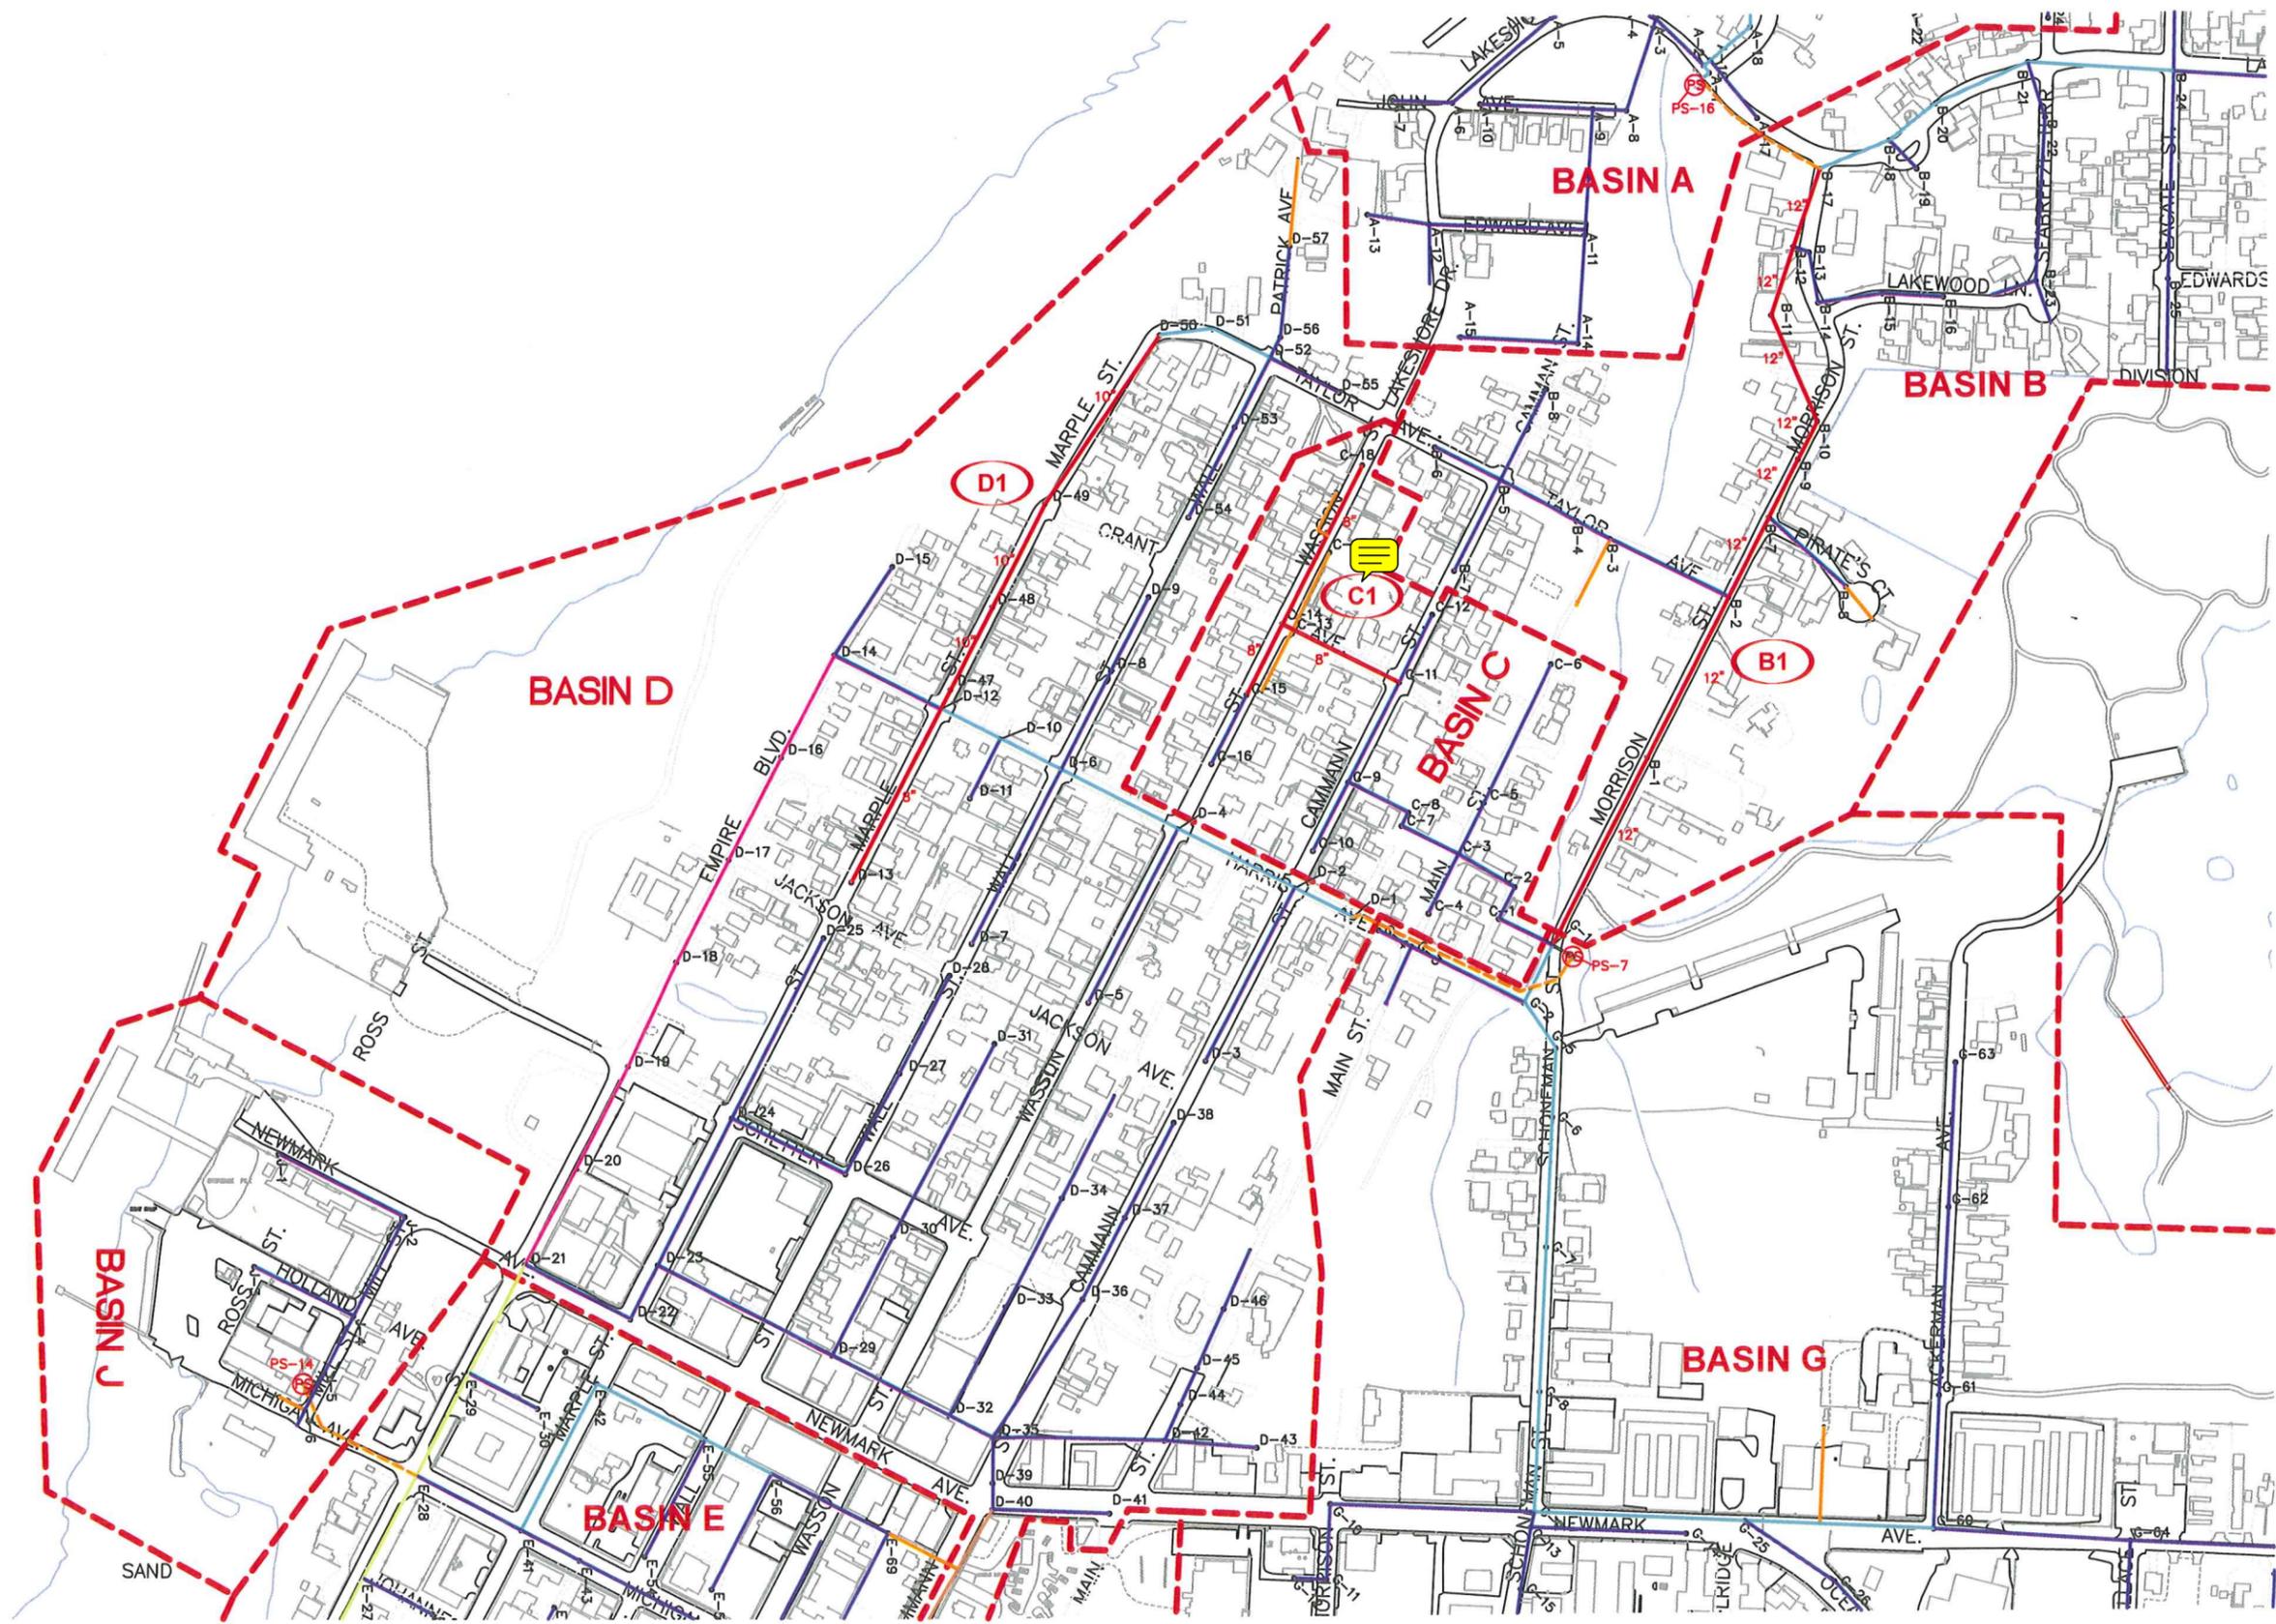


EXISTING COLLECTION SYSTEM  
SCALE: 1" = 400'

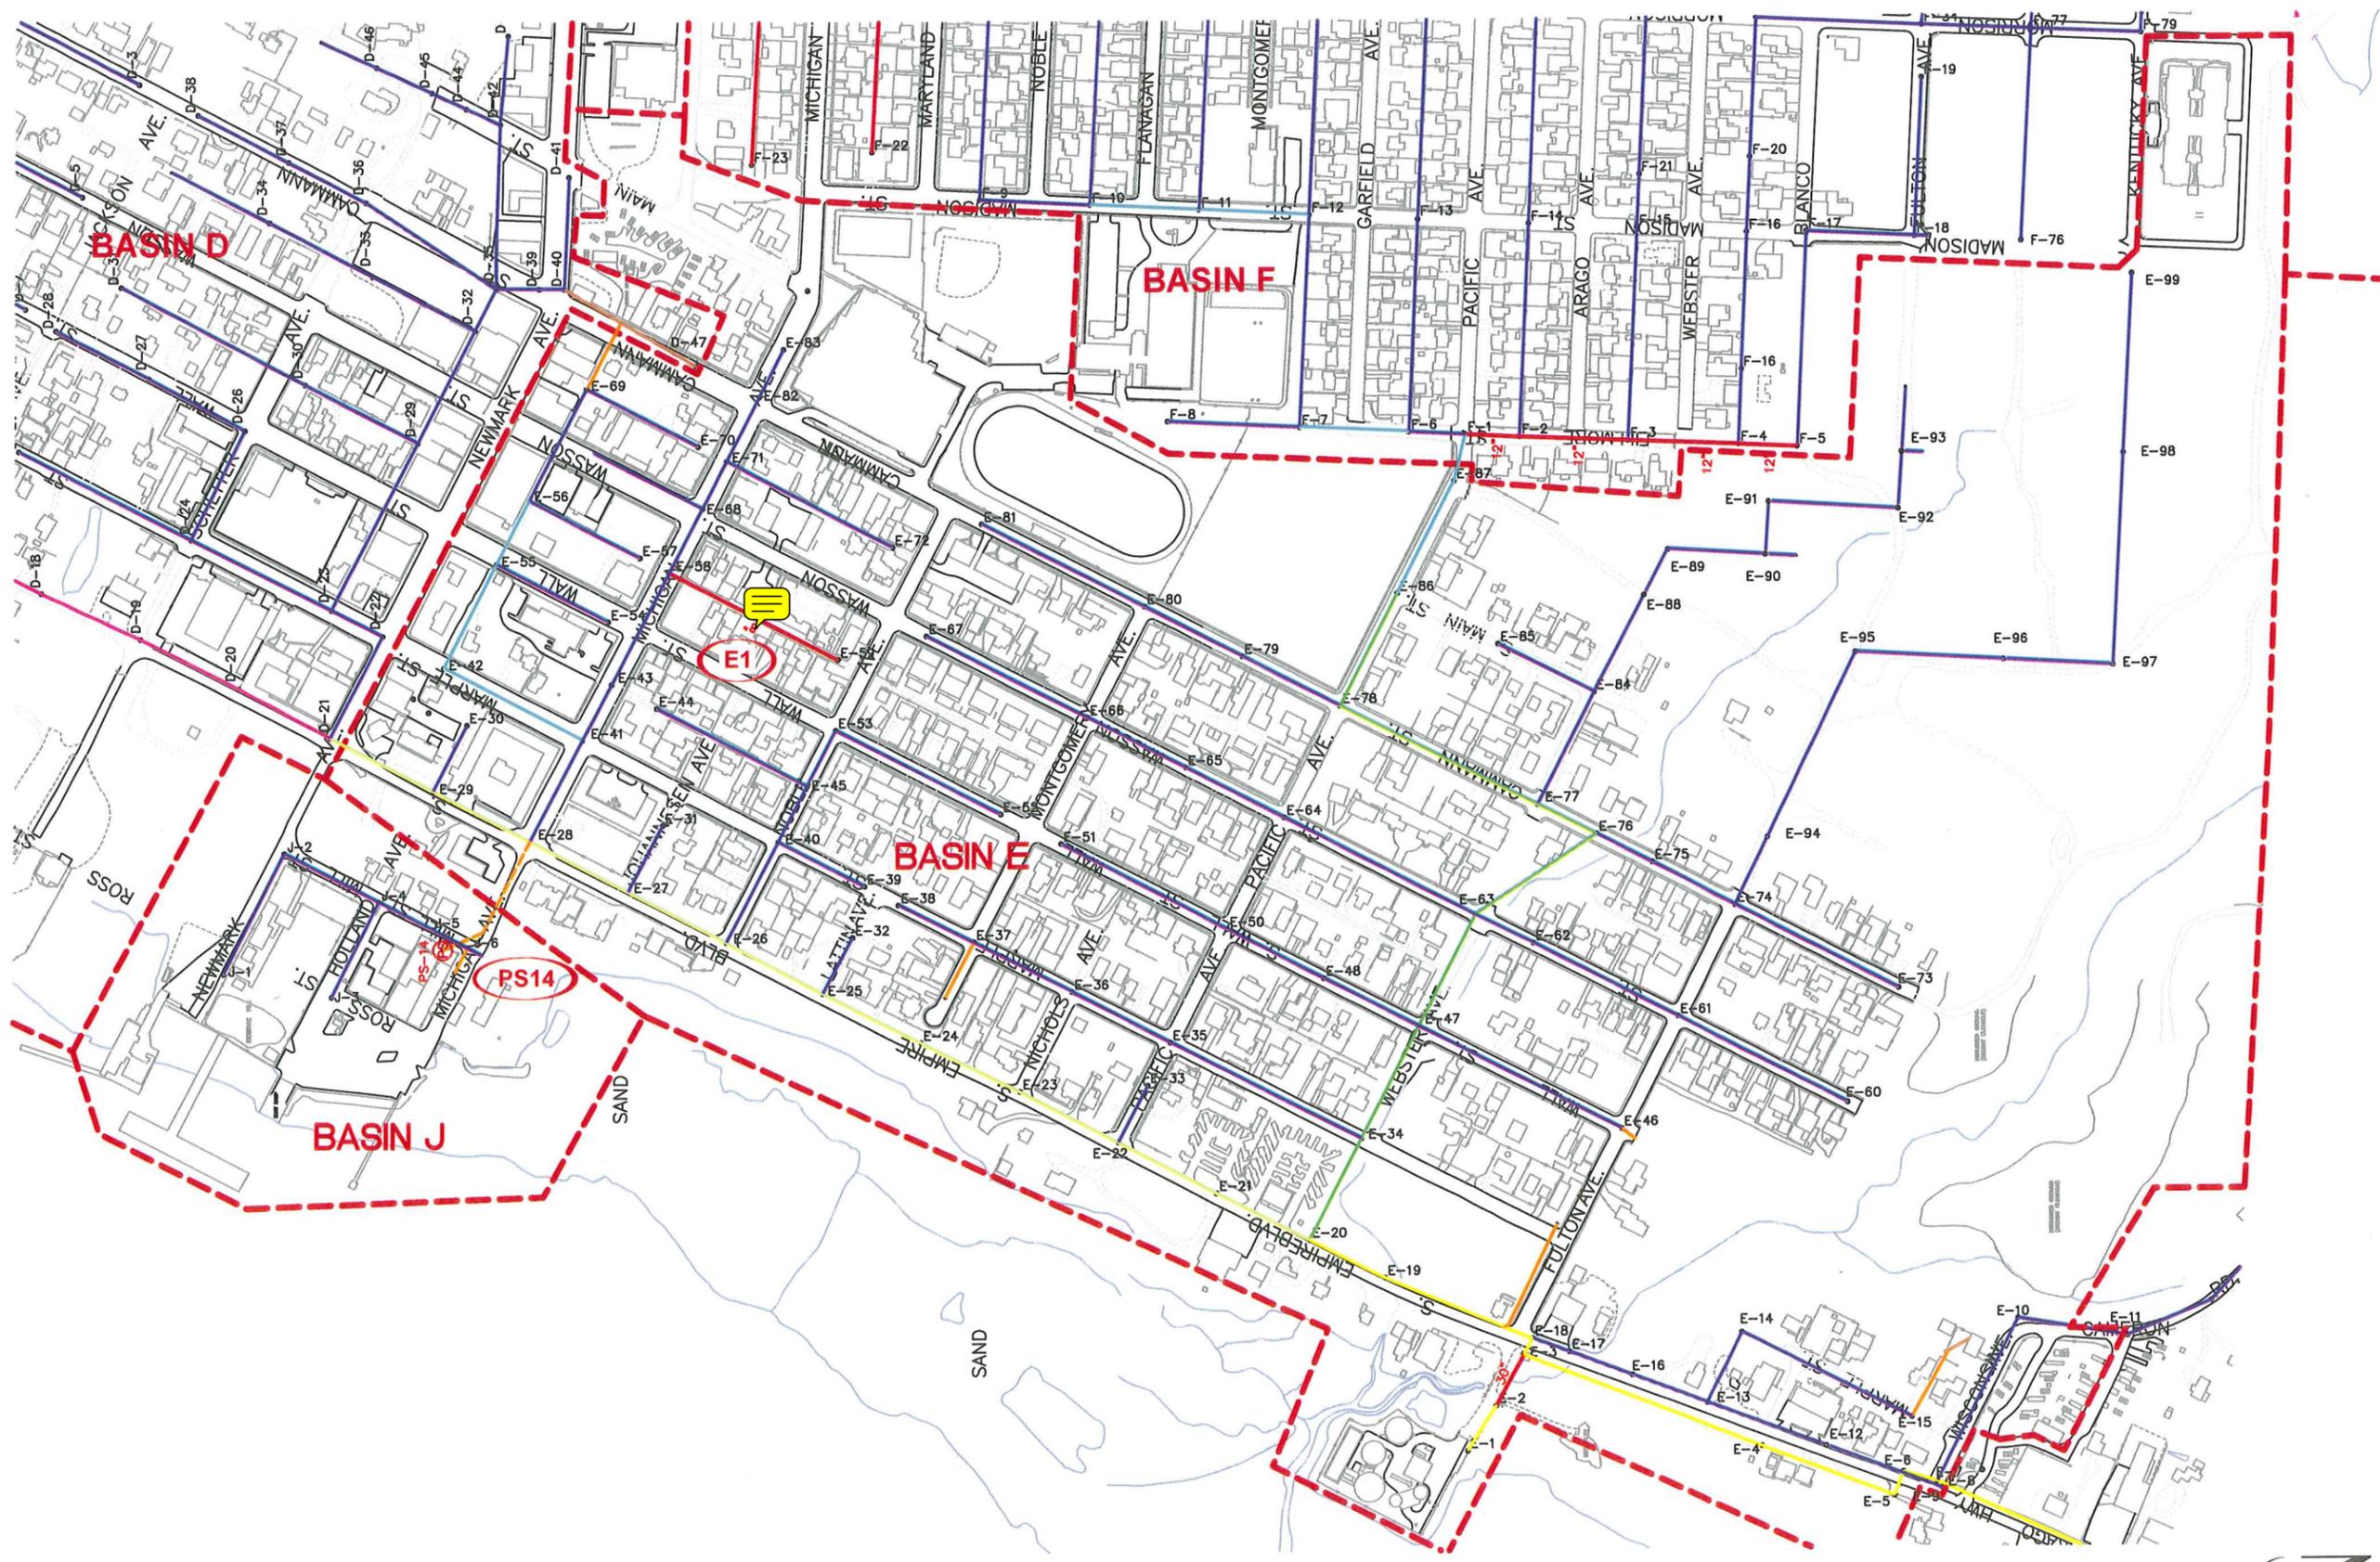


EXISTING COLLECTION SYSTEM  
SCALE: 1" = 400'



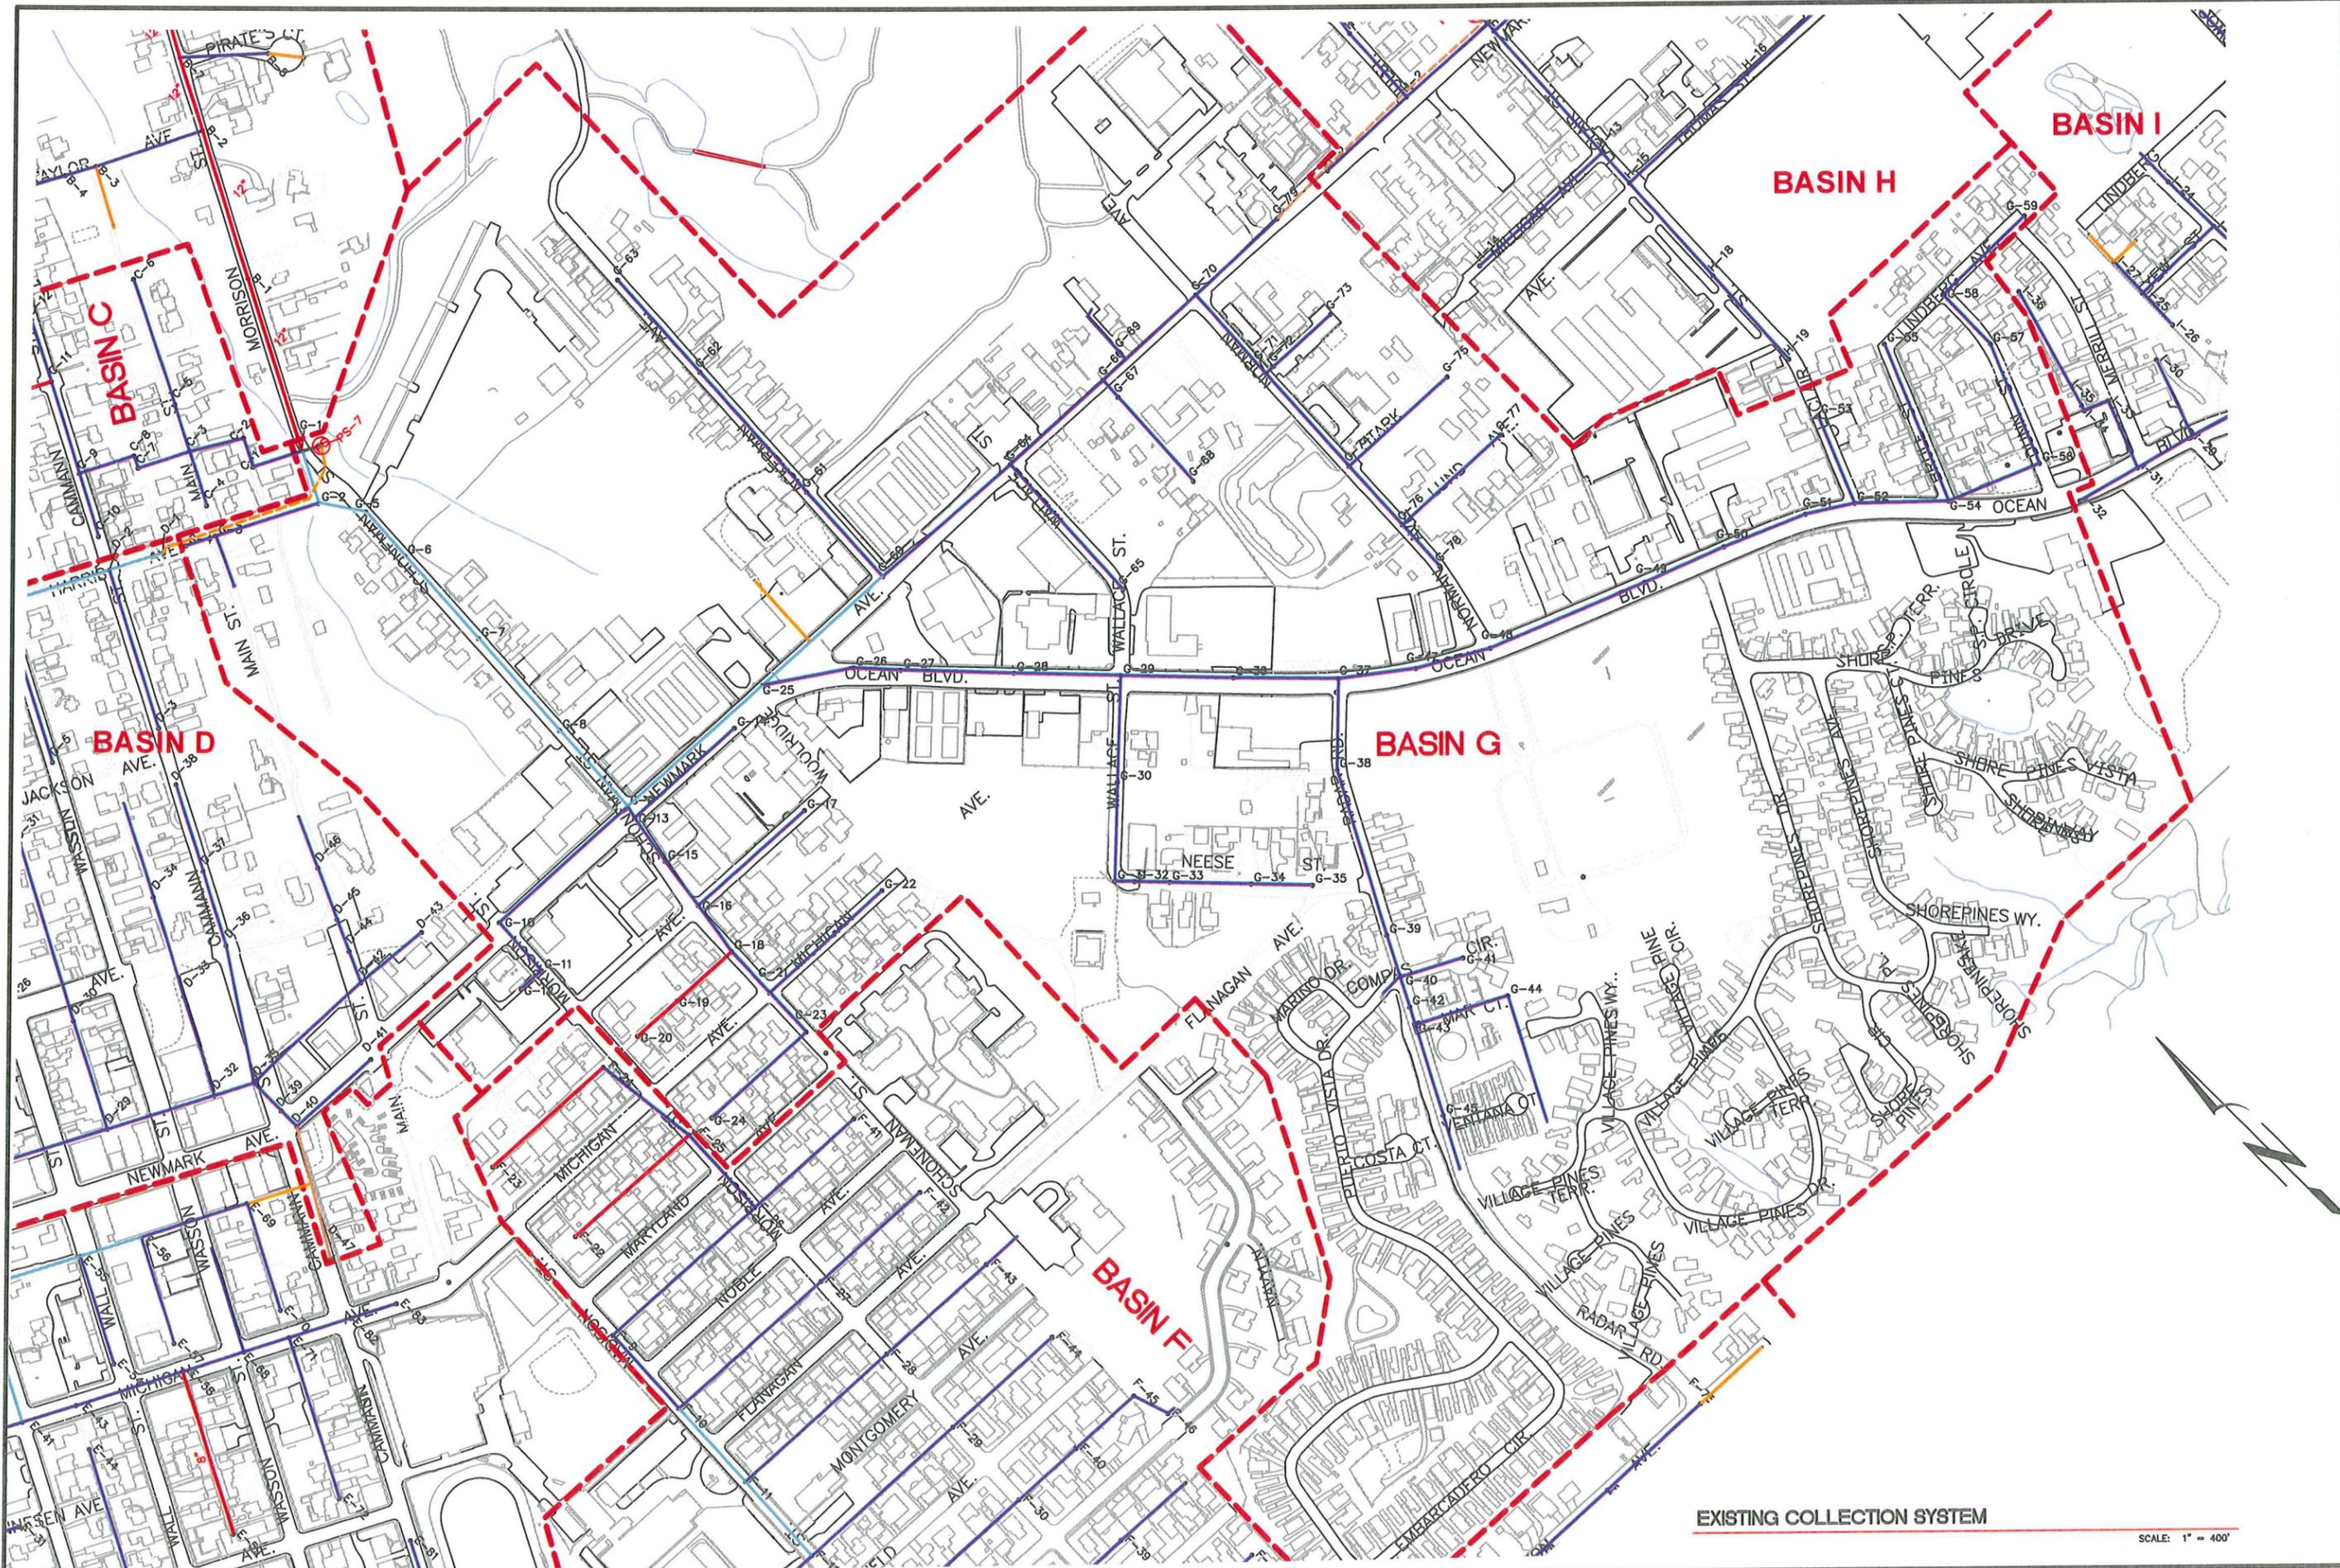


EXISTING COLLECTION SYSTEM

SCALE: 1" = 400'

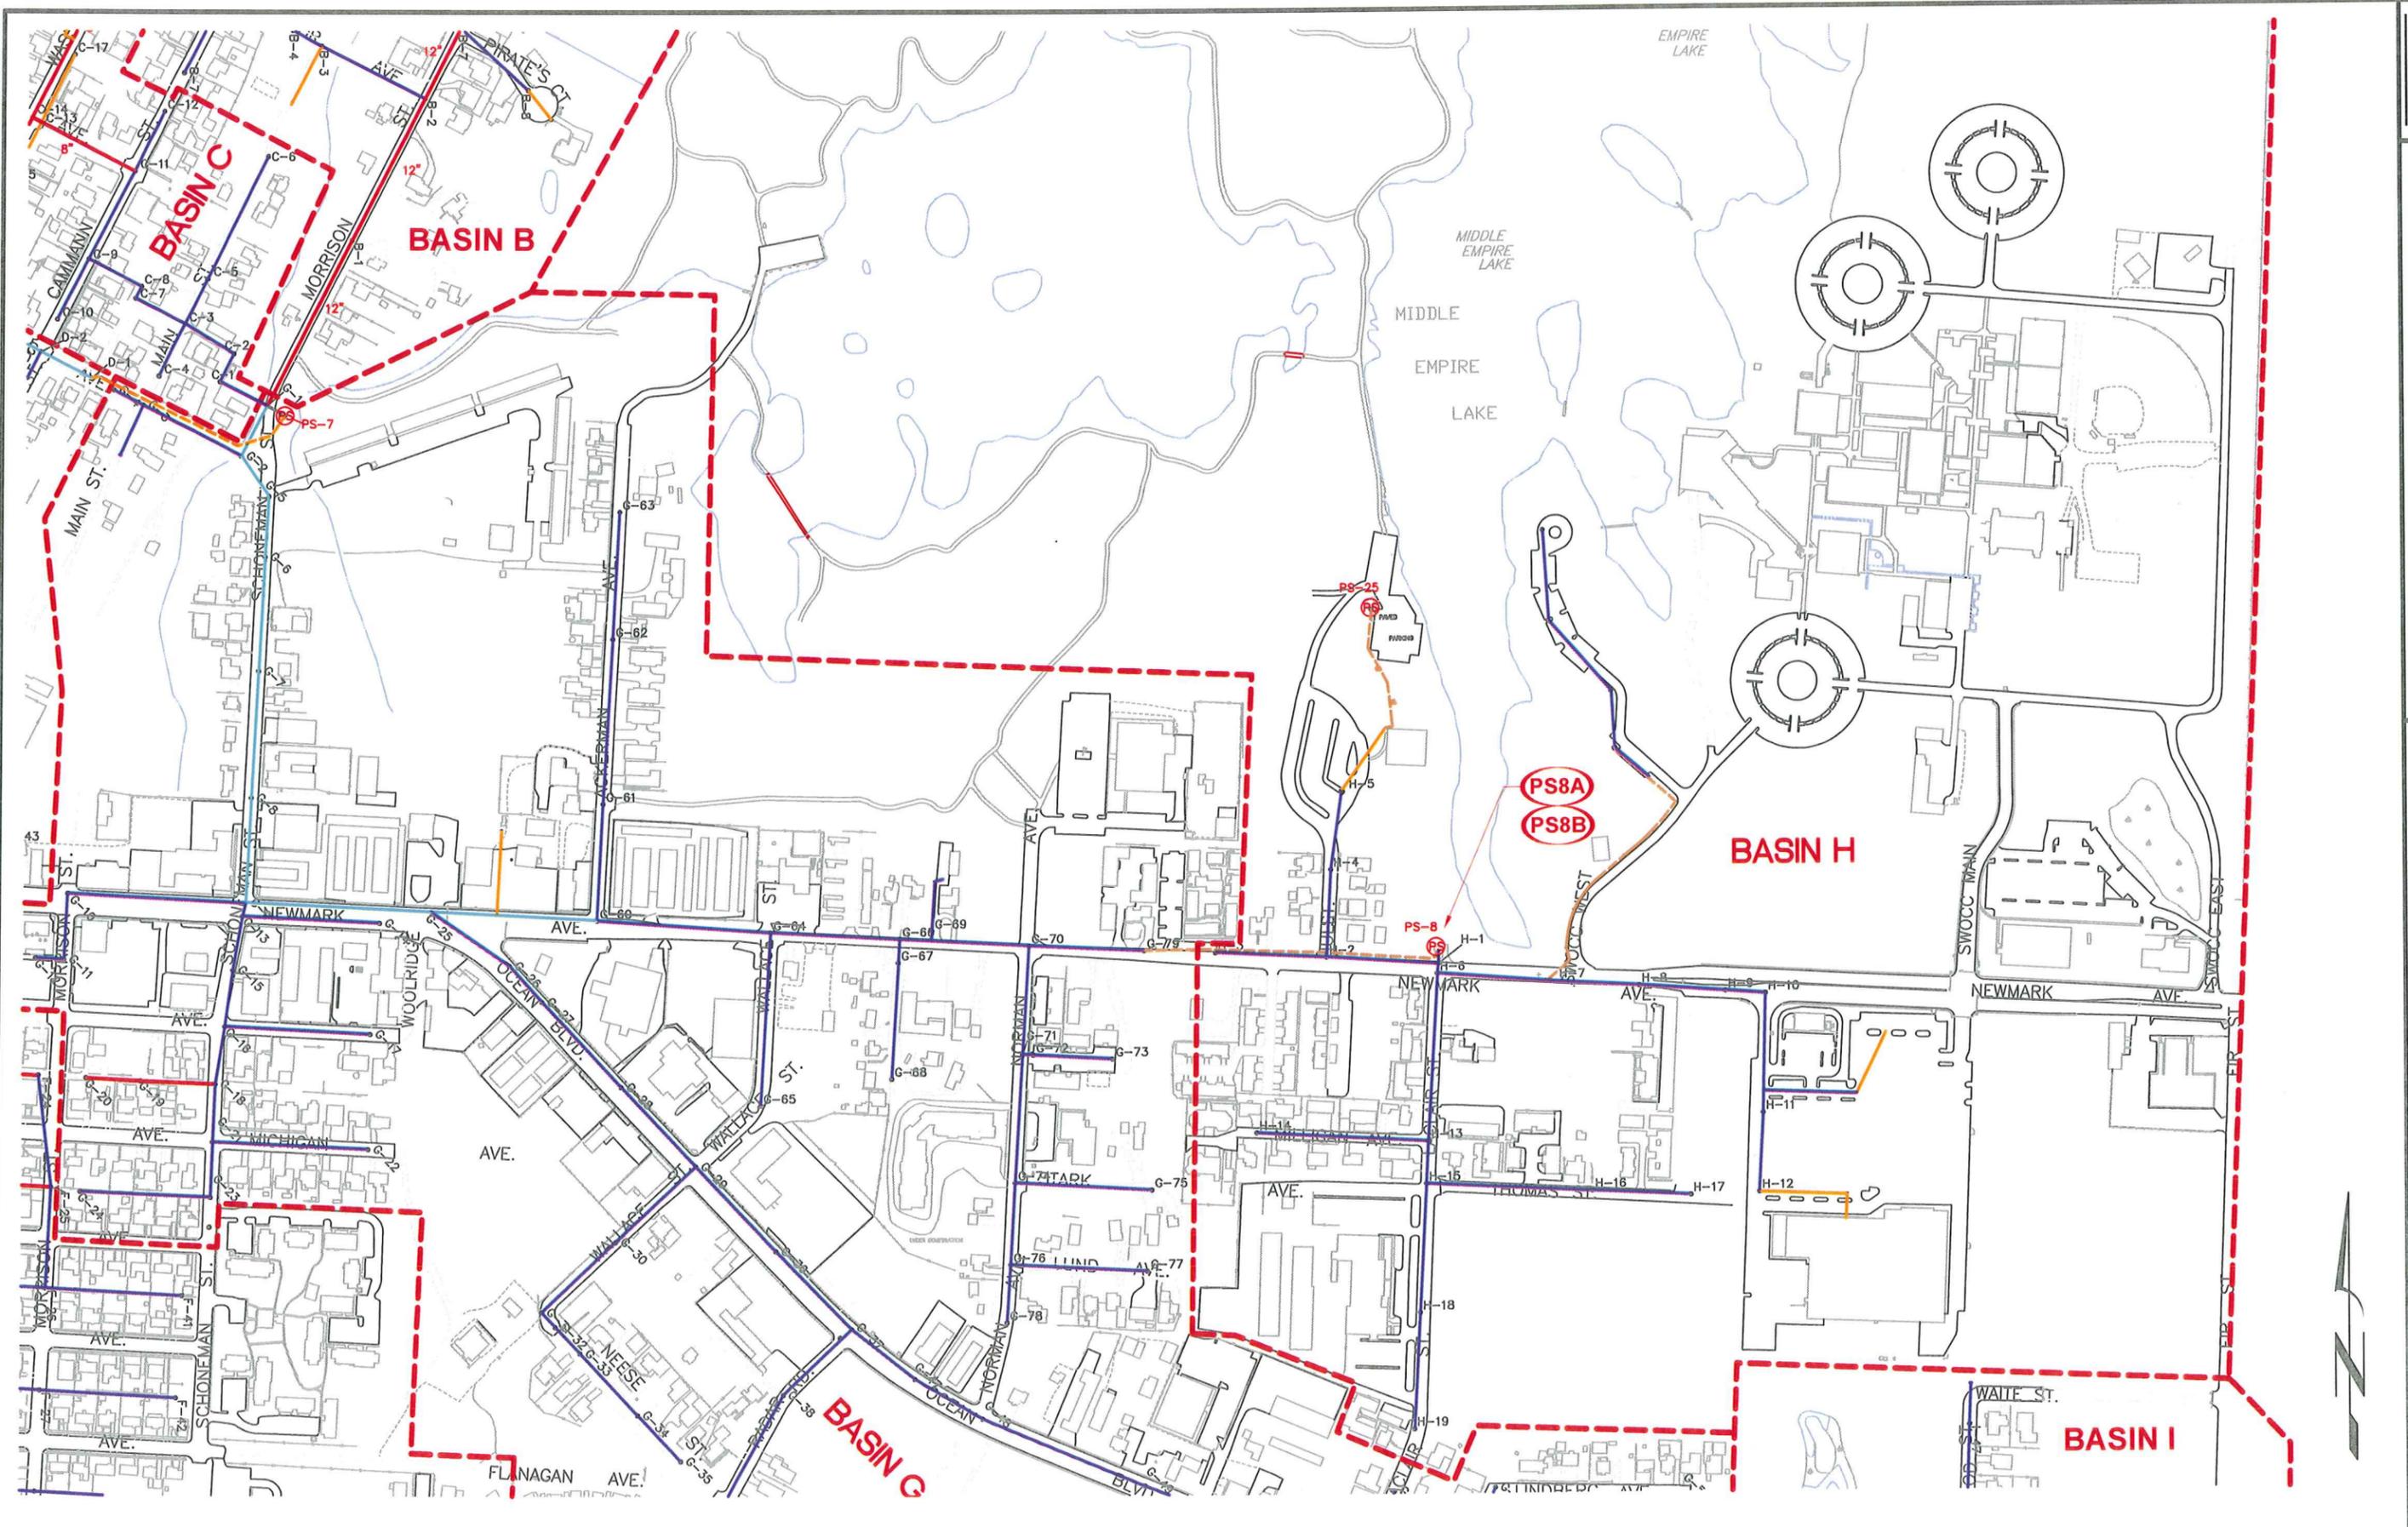


EXISTING COLLECTION SYSTEM  
 SCALE: 1" = 400'

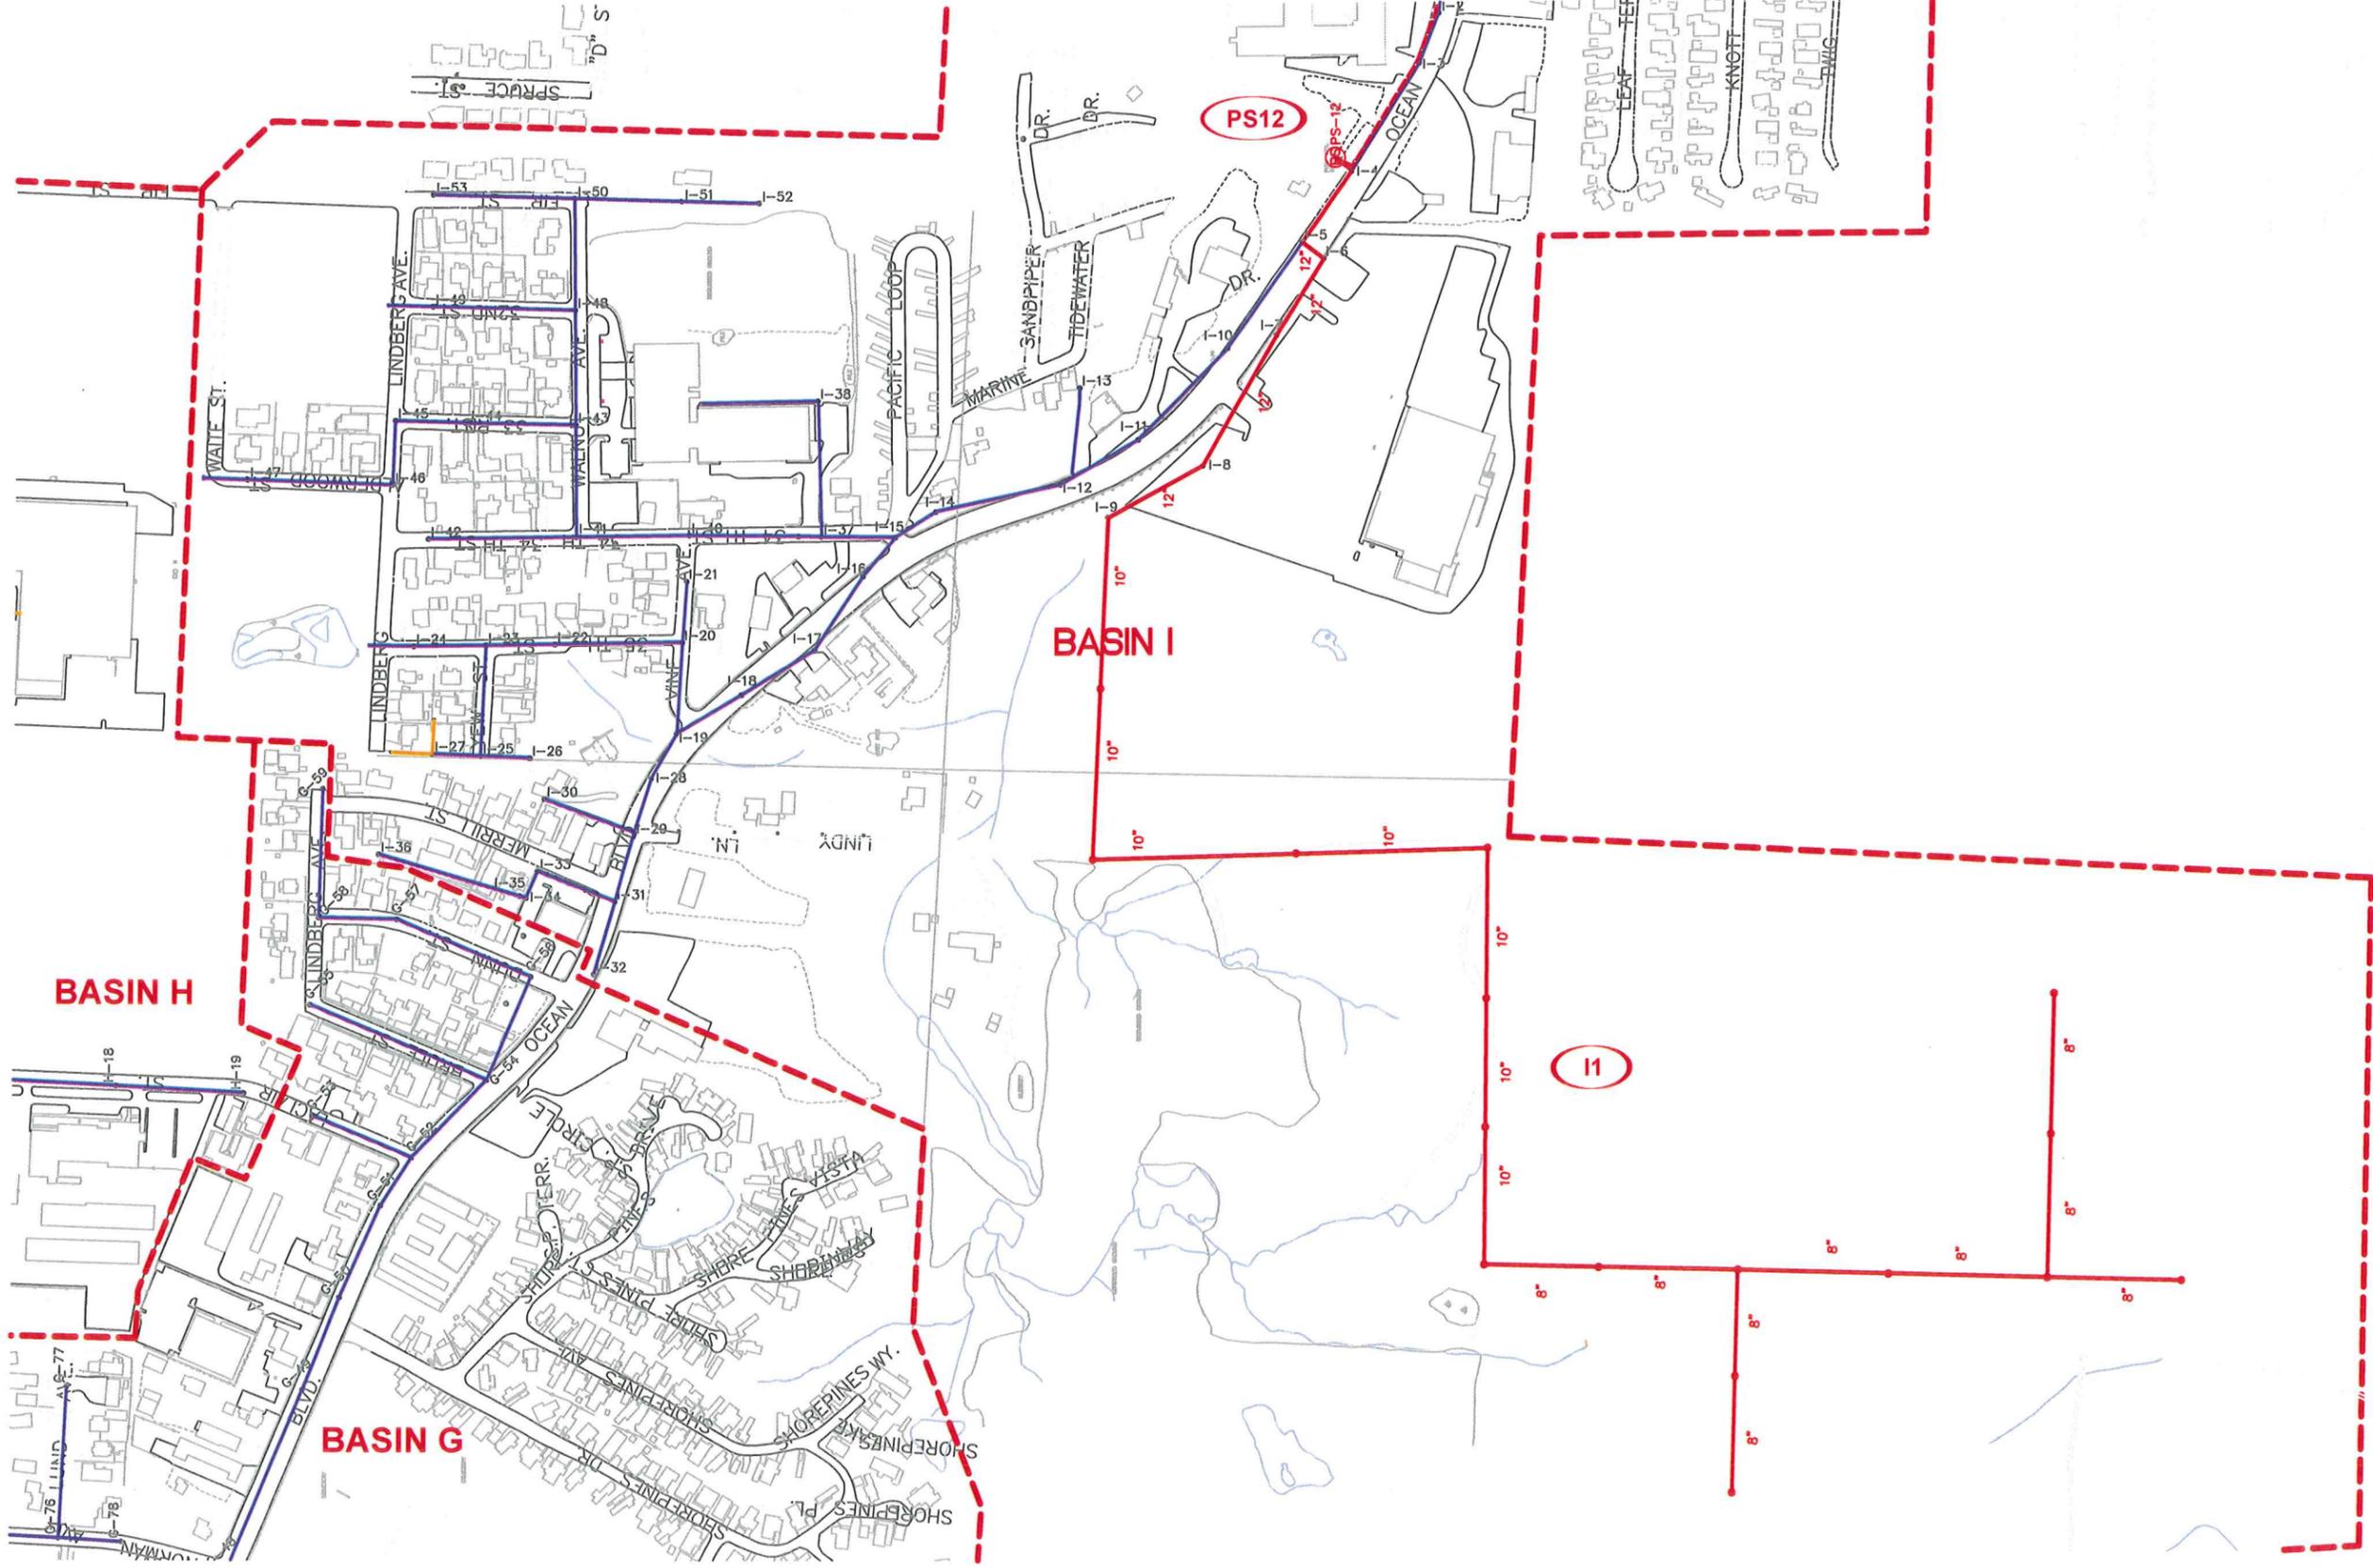

EXISTING COLLECTION SYSTEM  
SCALE: 1" = 400'



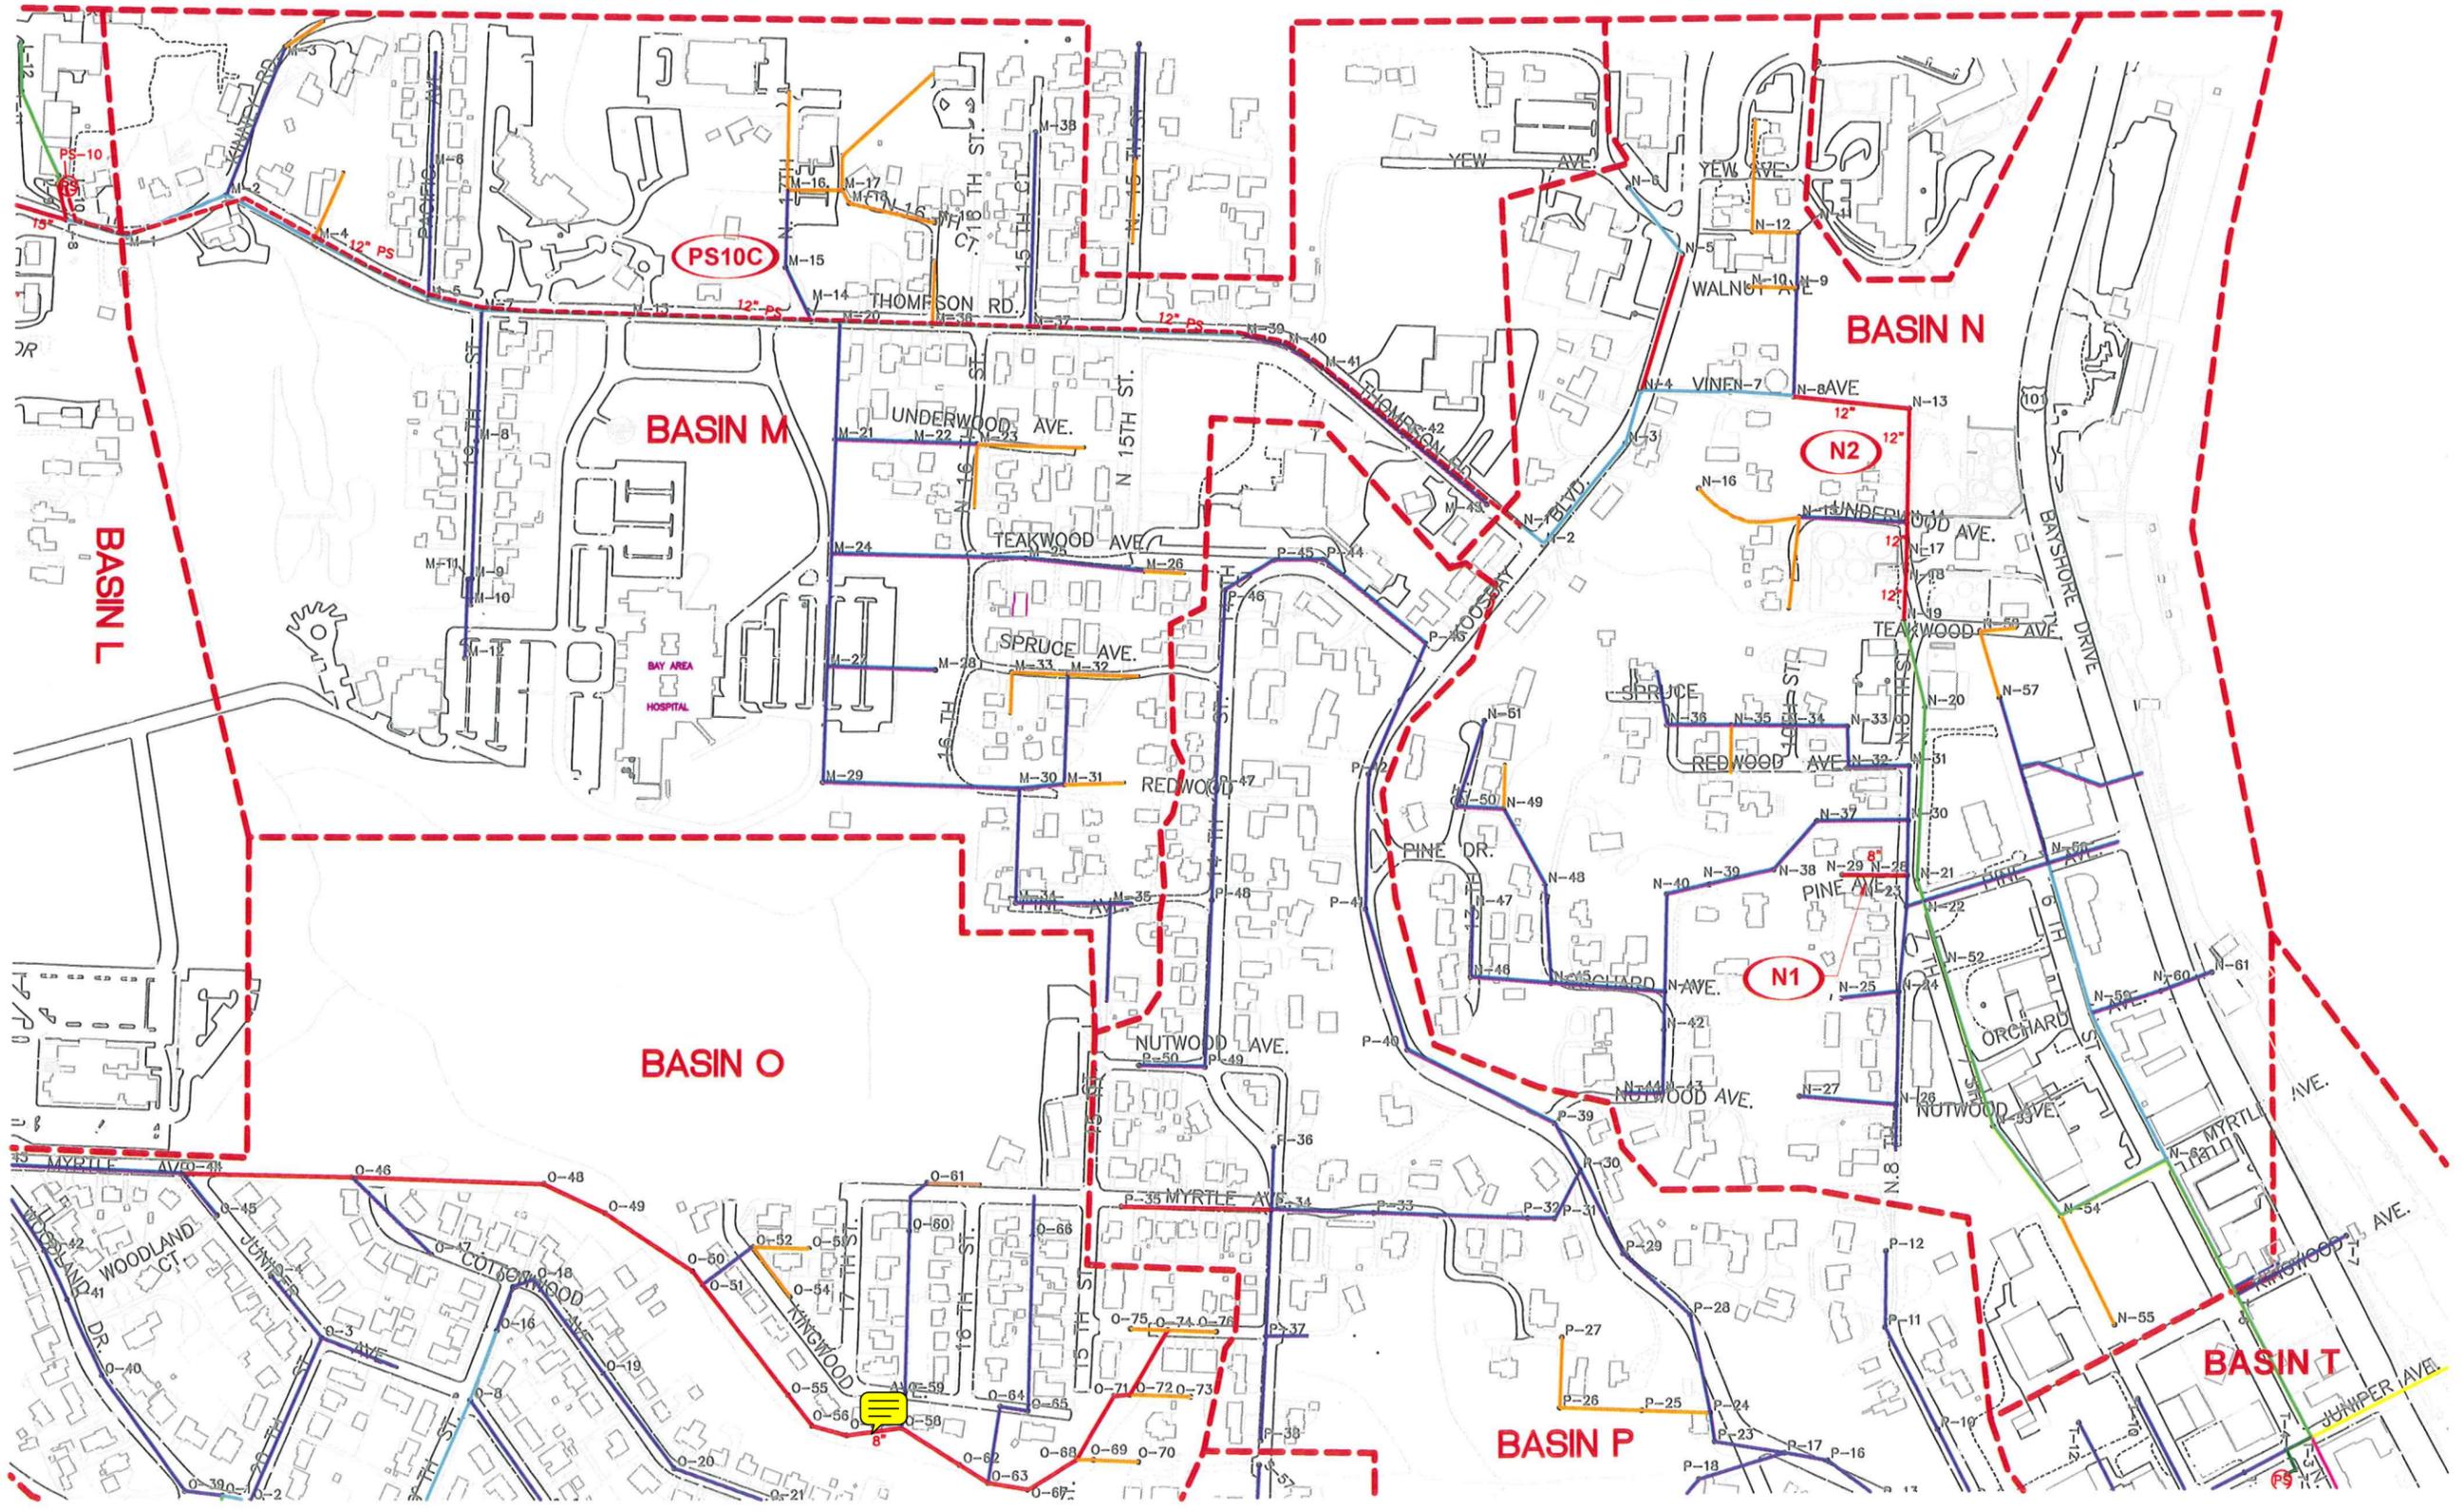


EXISTING COLLECTION SYSTEM

SCALE: 1" = 400'






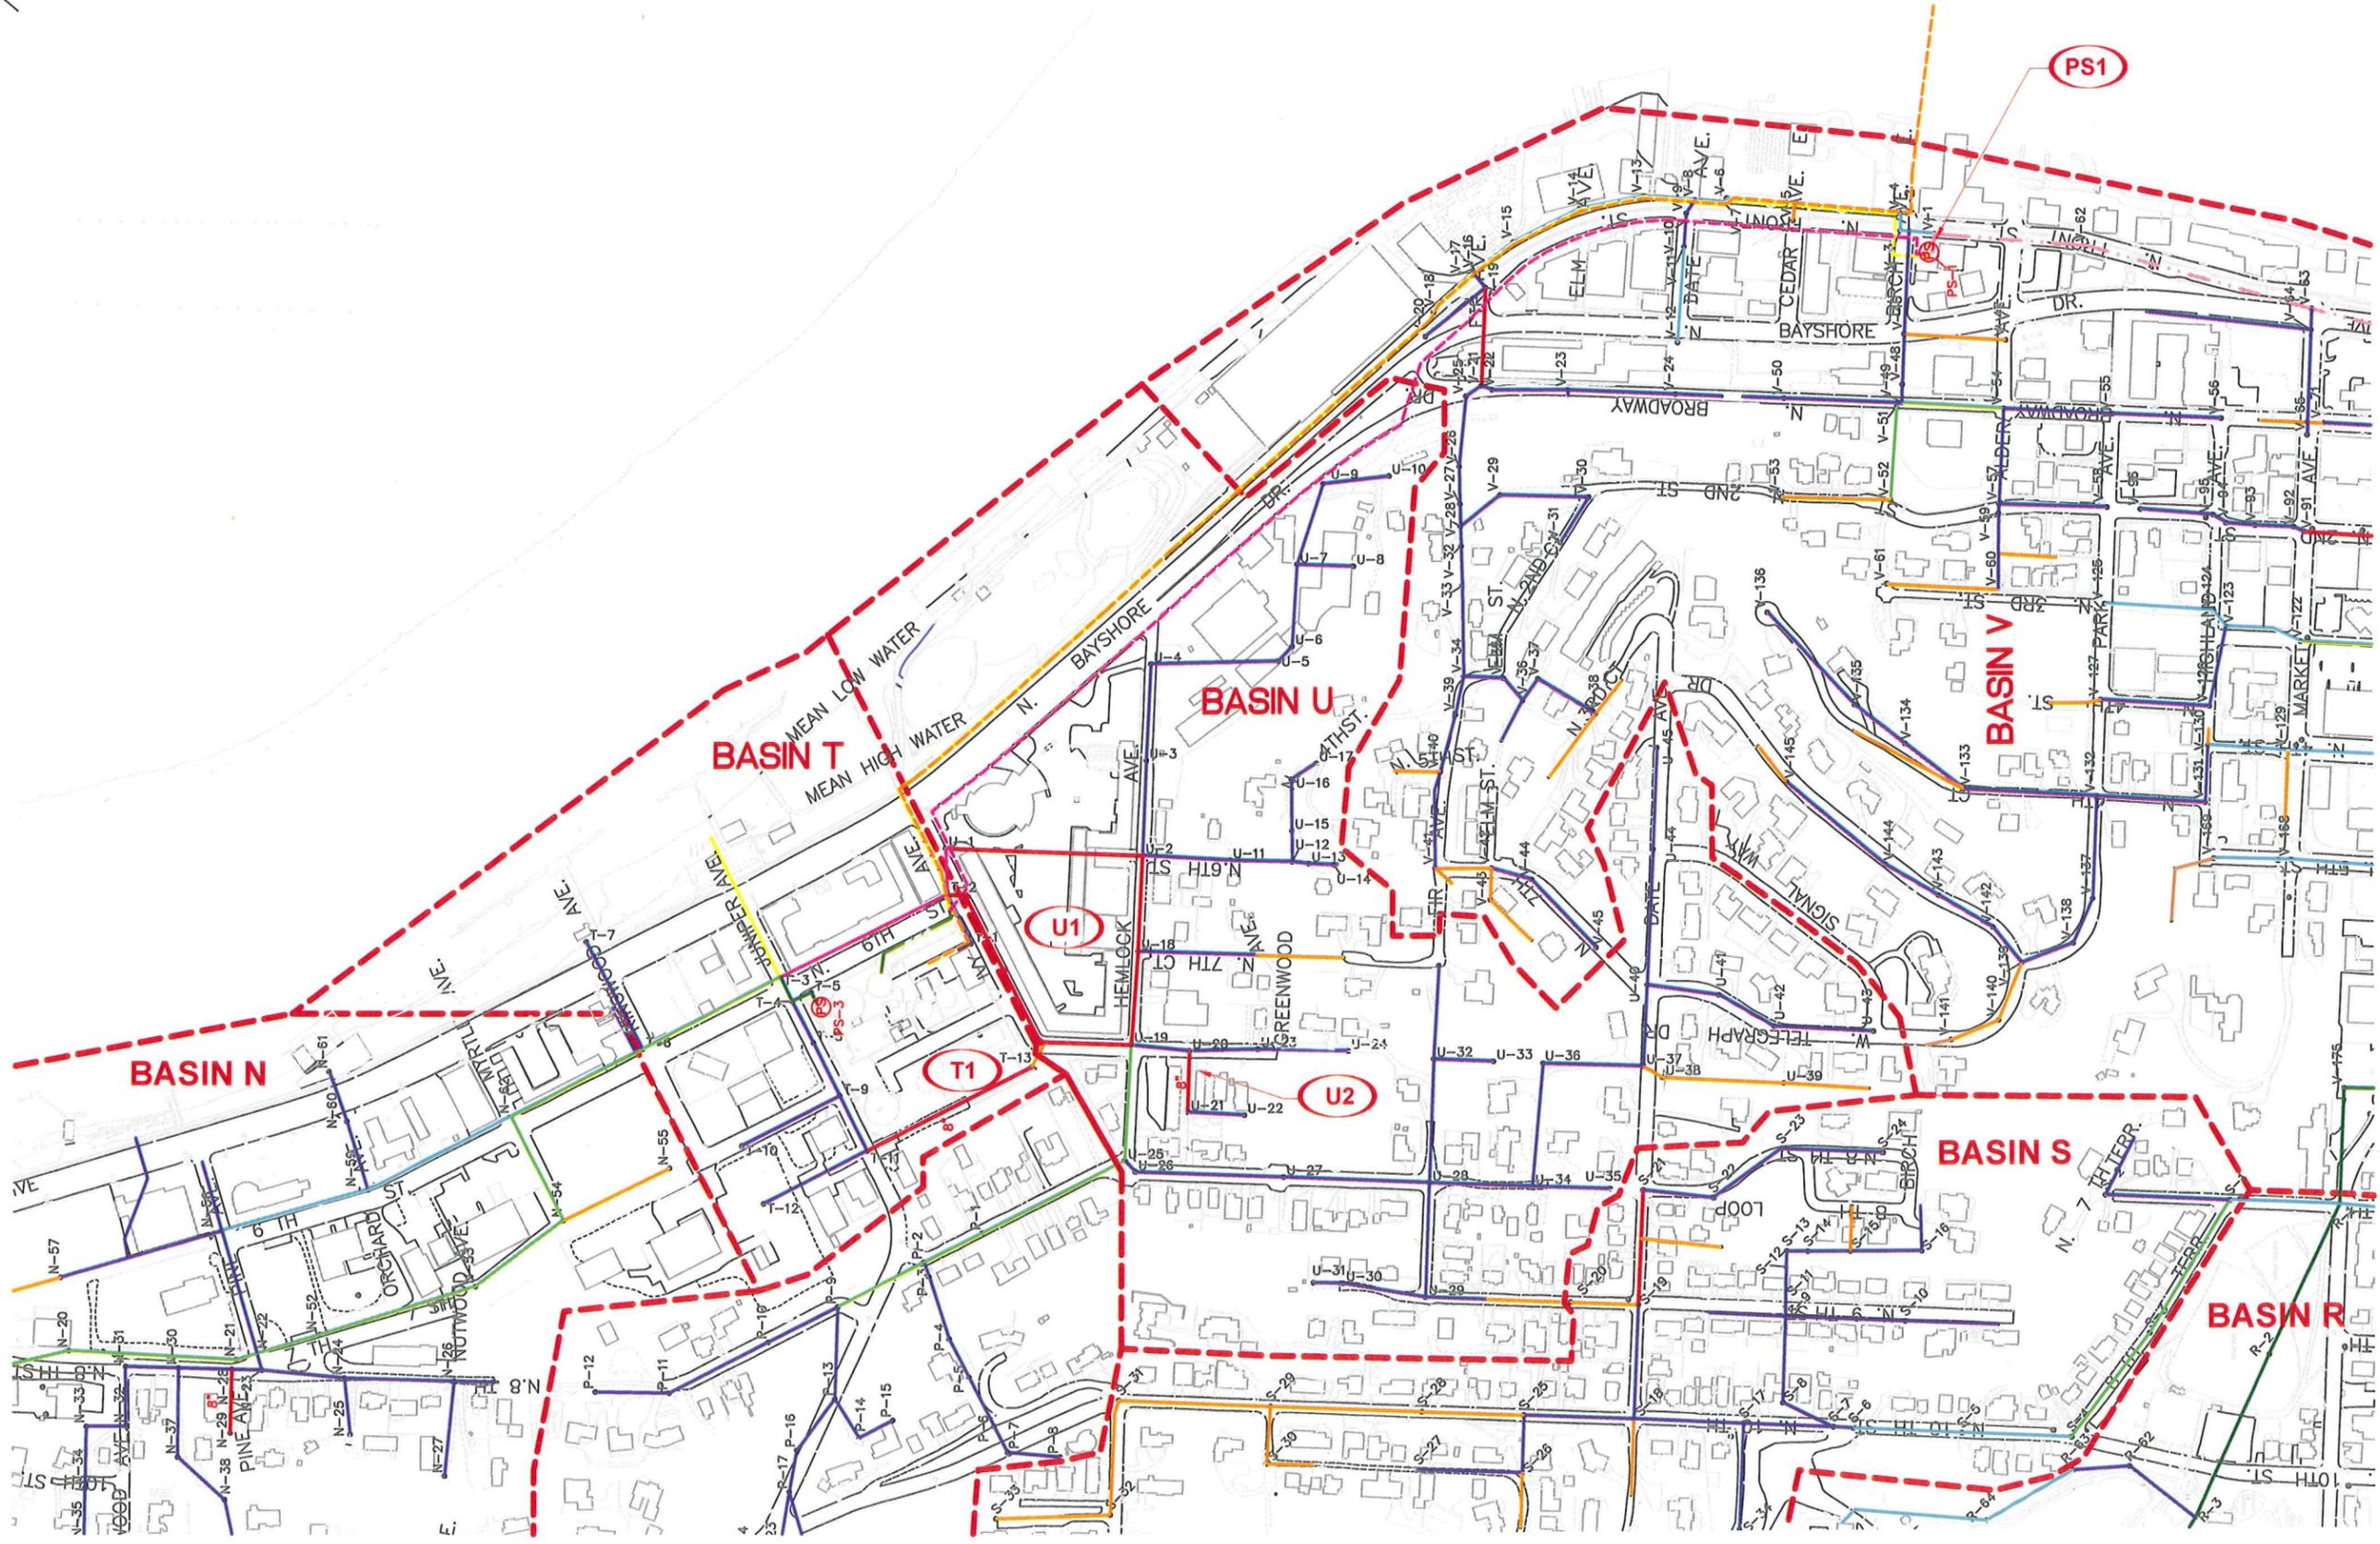

EXISTING COLLECTION SYSTEM  
 SCALE: 1" = 400'




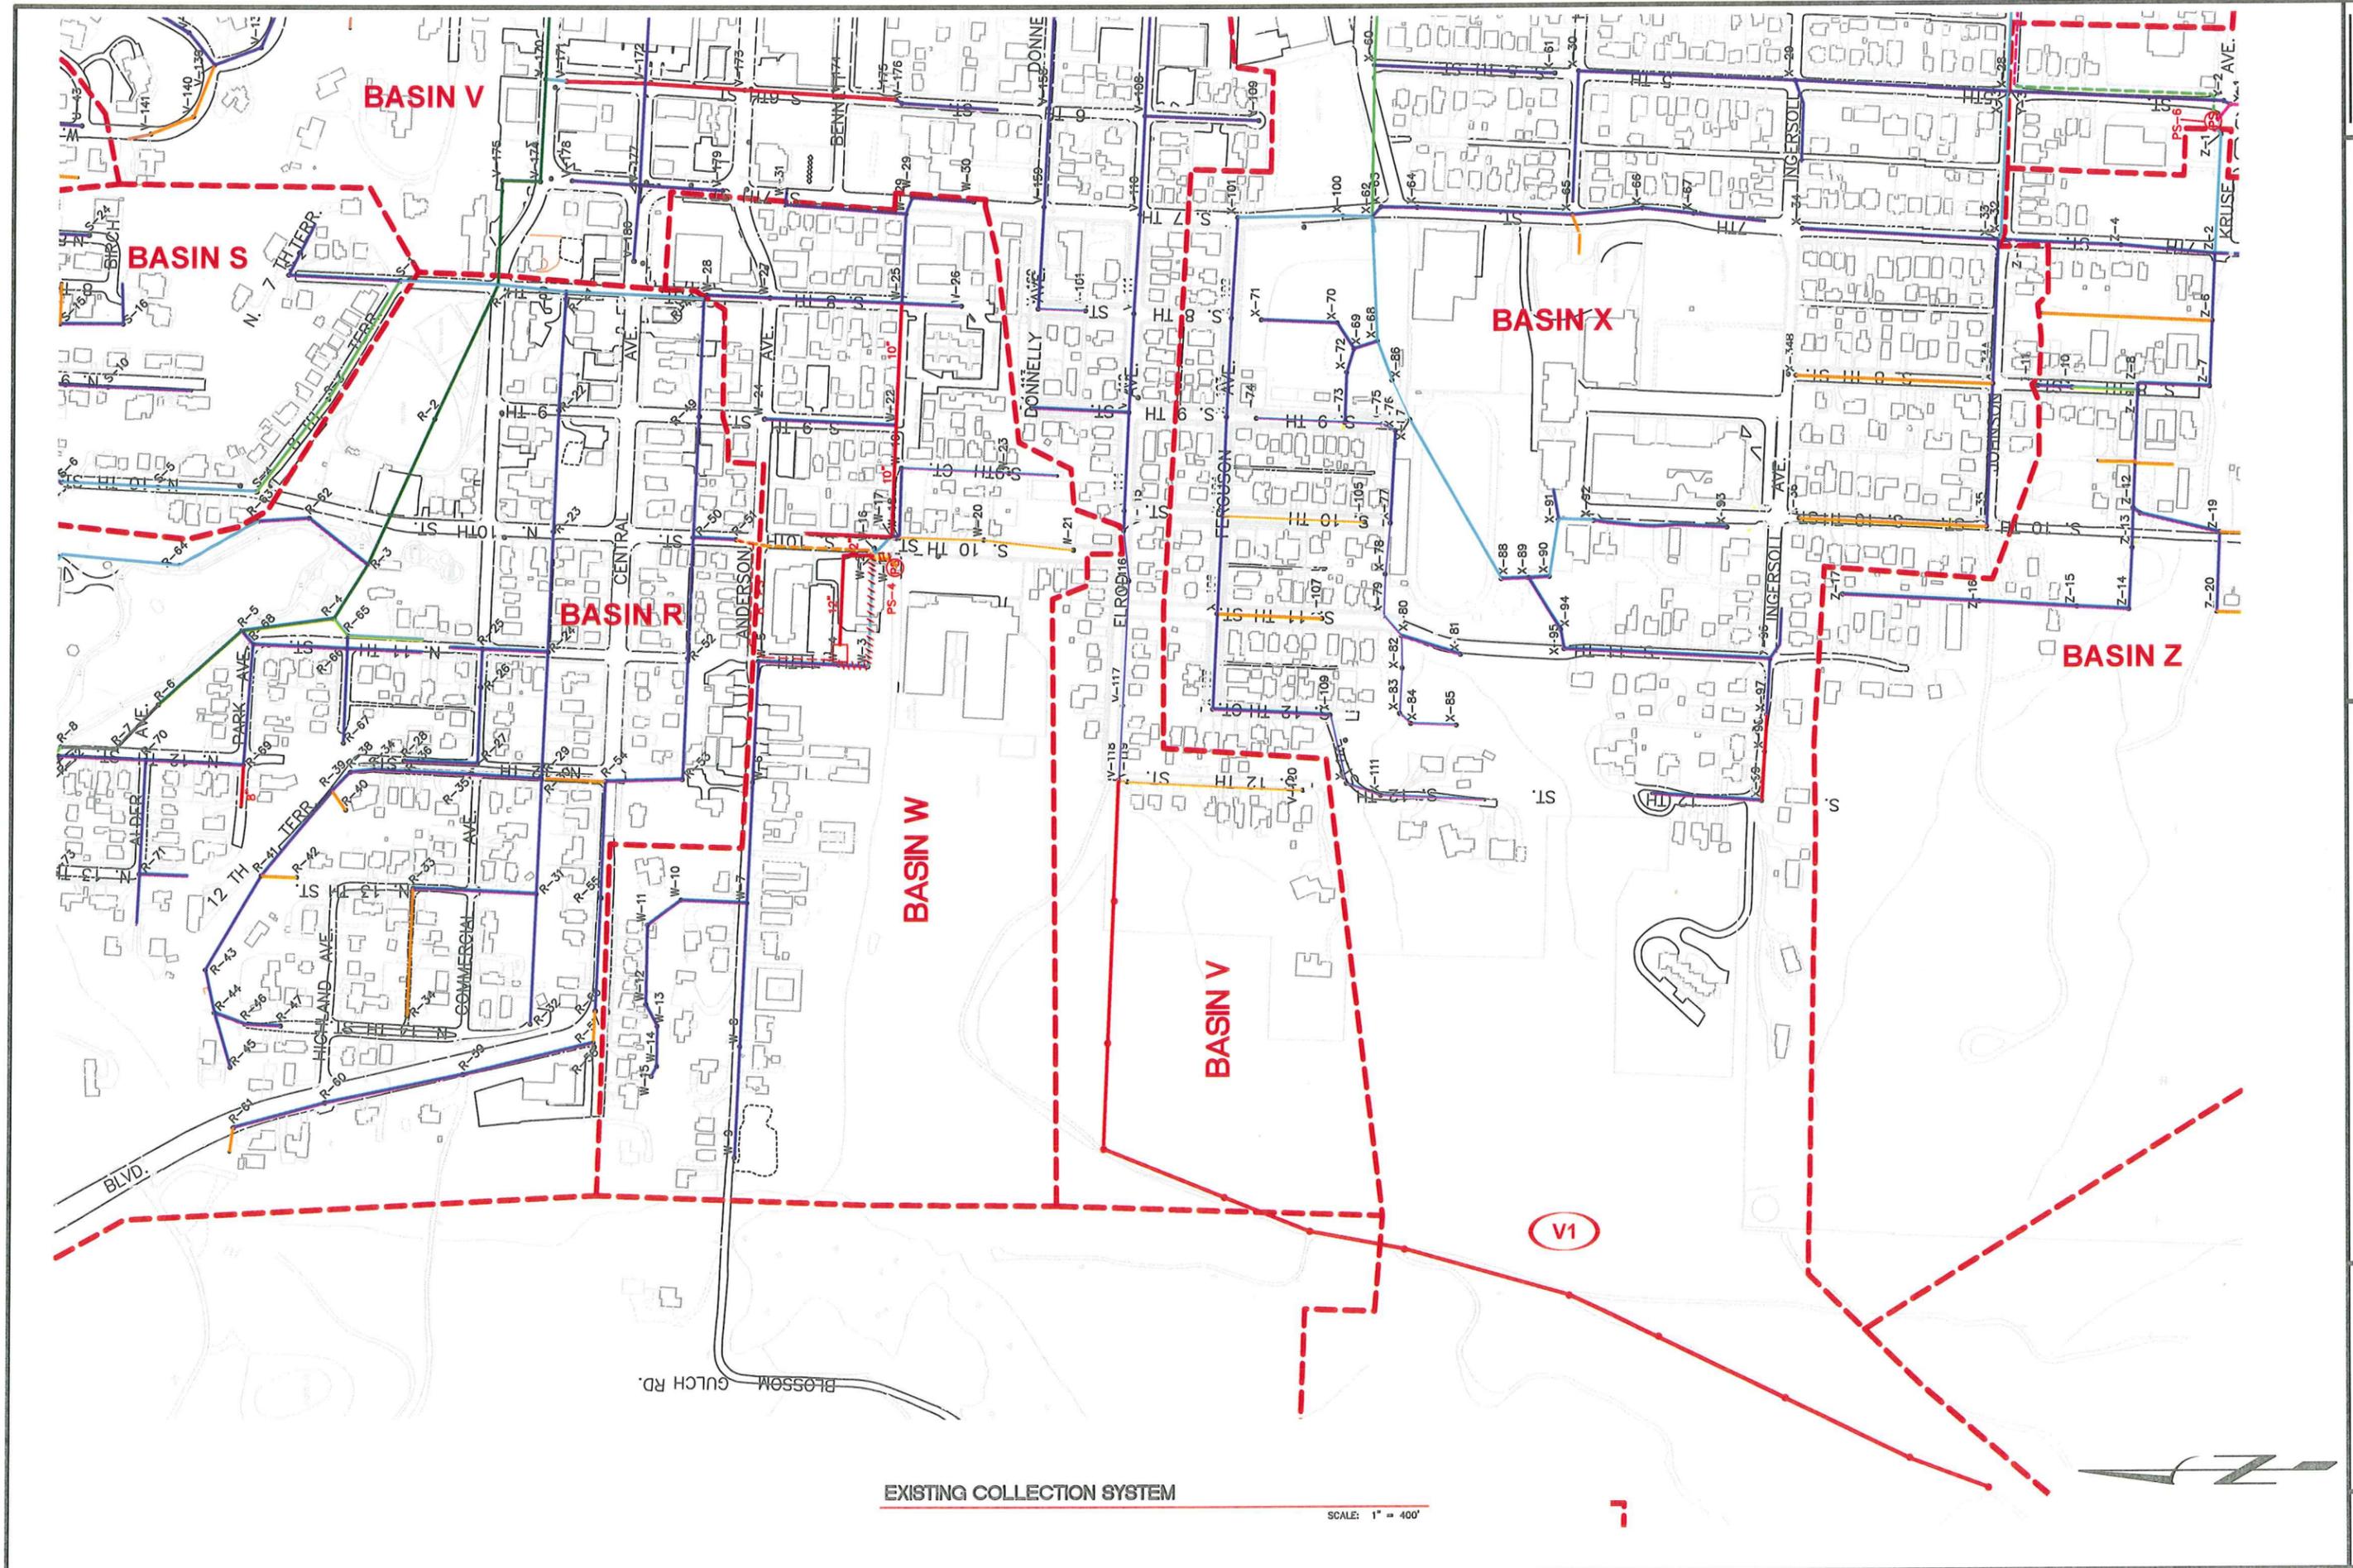


EXISTING COLLECTION SYSTEM

SCALE: 1" = 400'




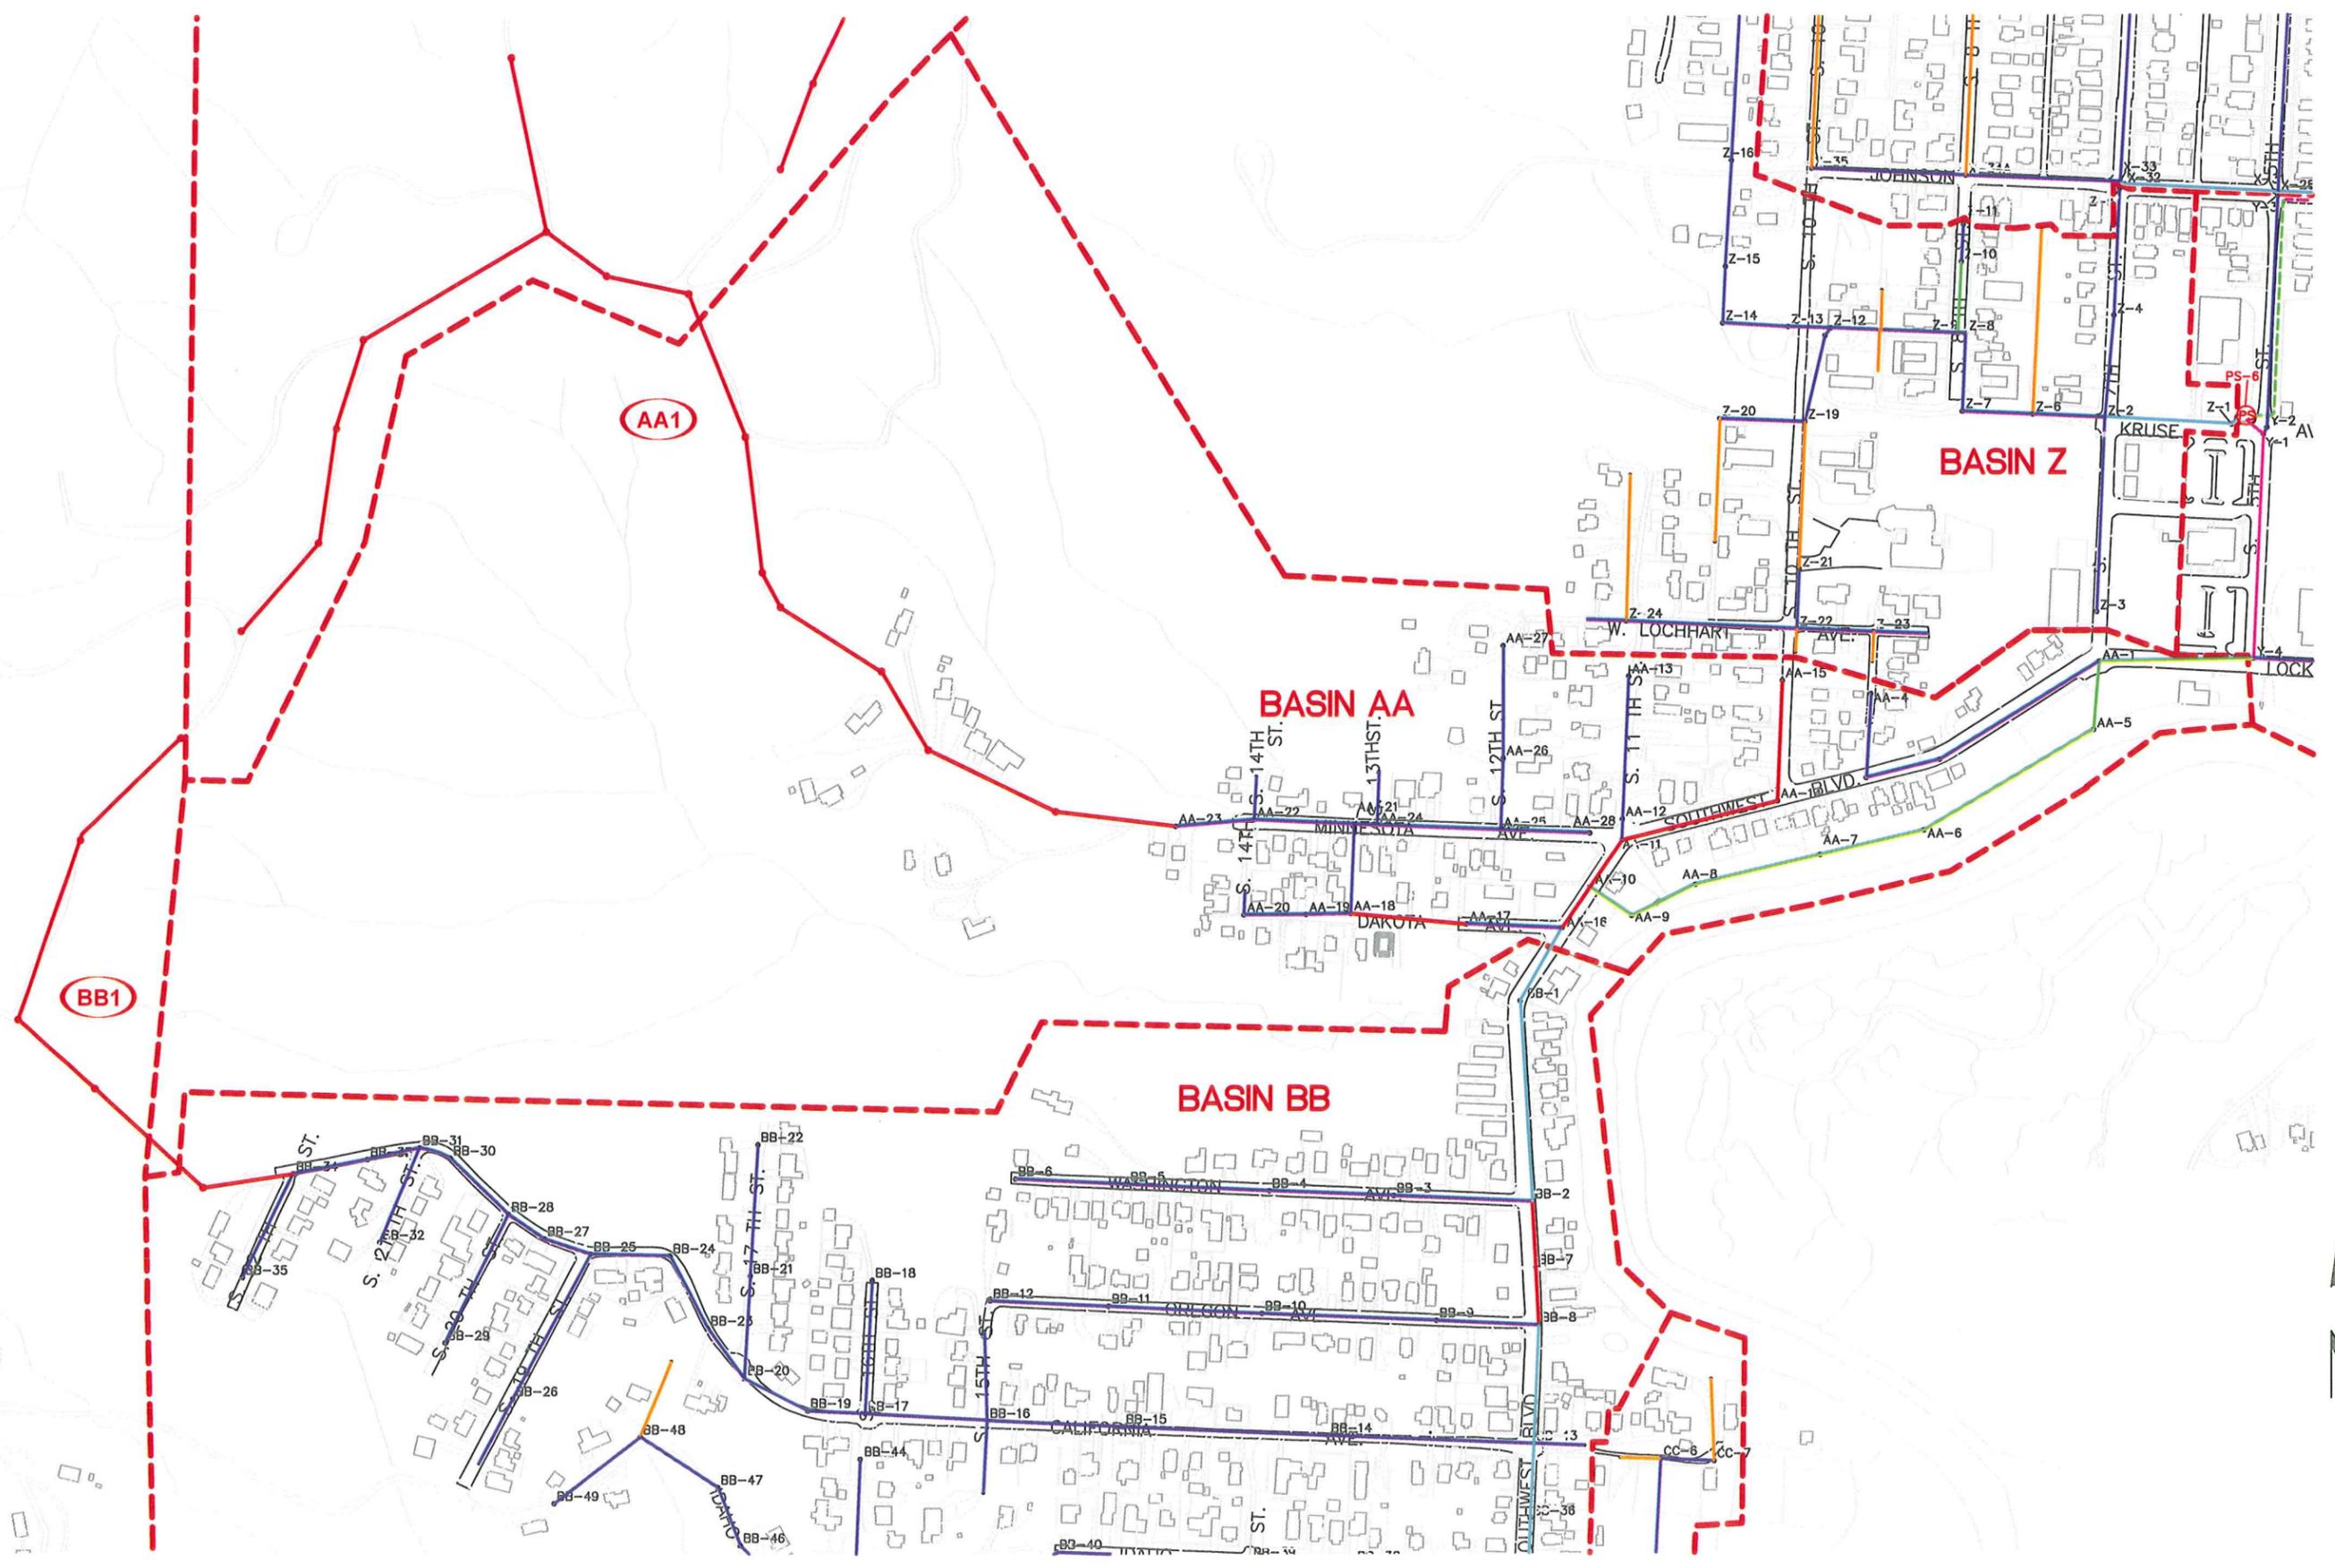


EXISTING COLLECTION SYSTEM  
SCALE: 1" = 400'

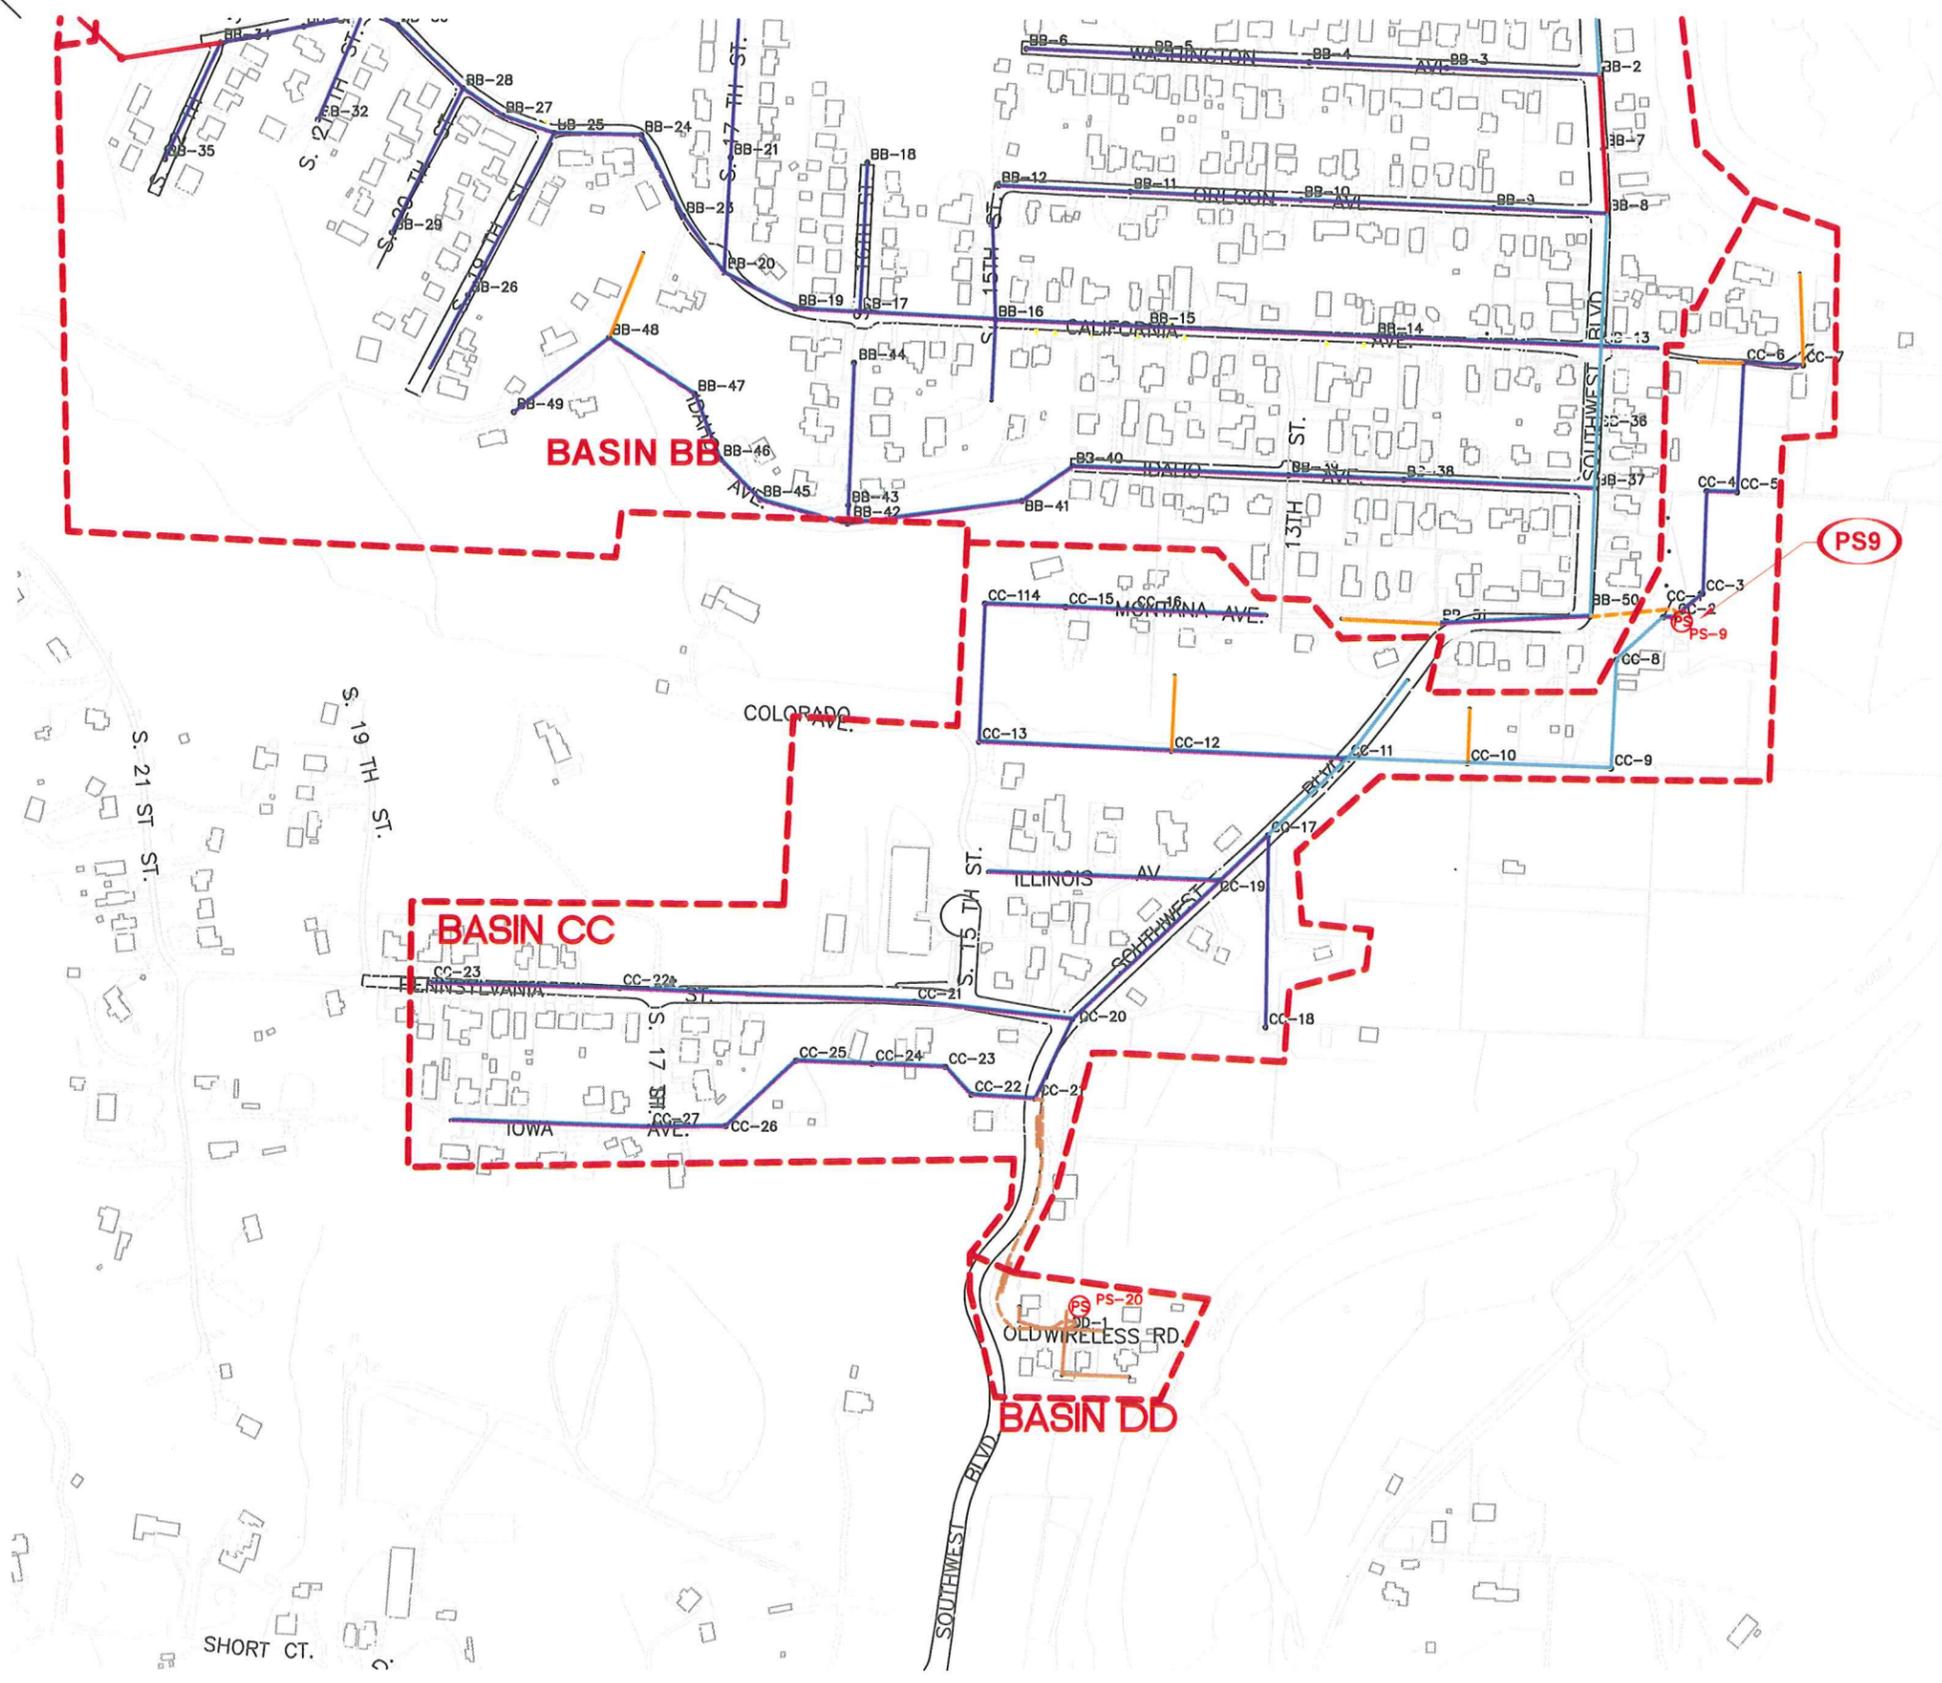

EXISTING COLLECTION SYSTEM  
SCALE: 1" = 400'

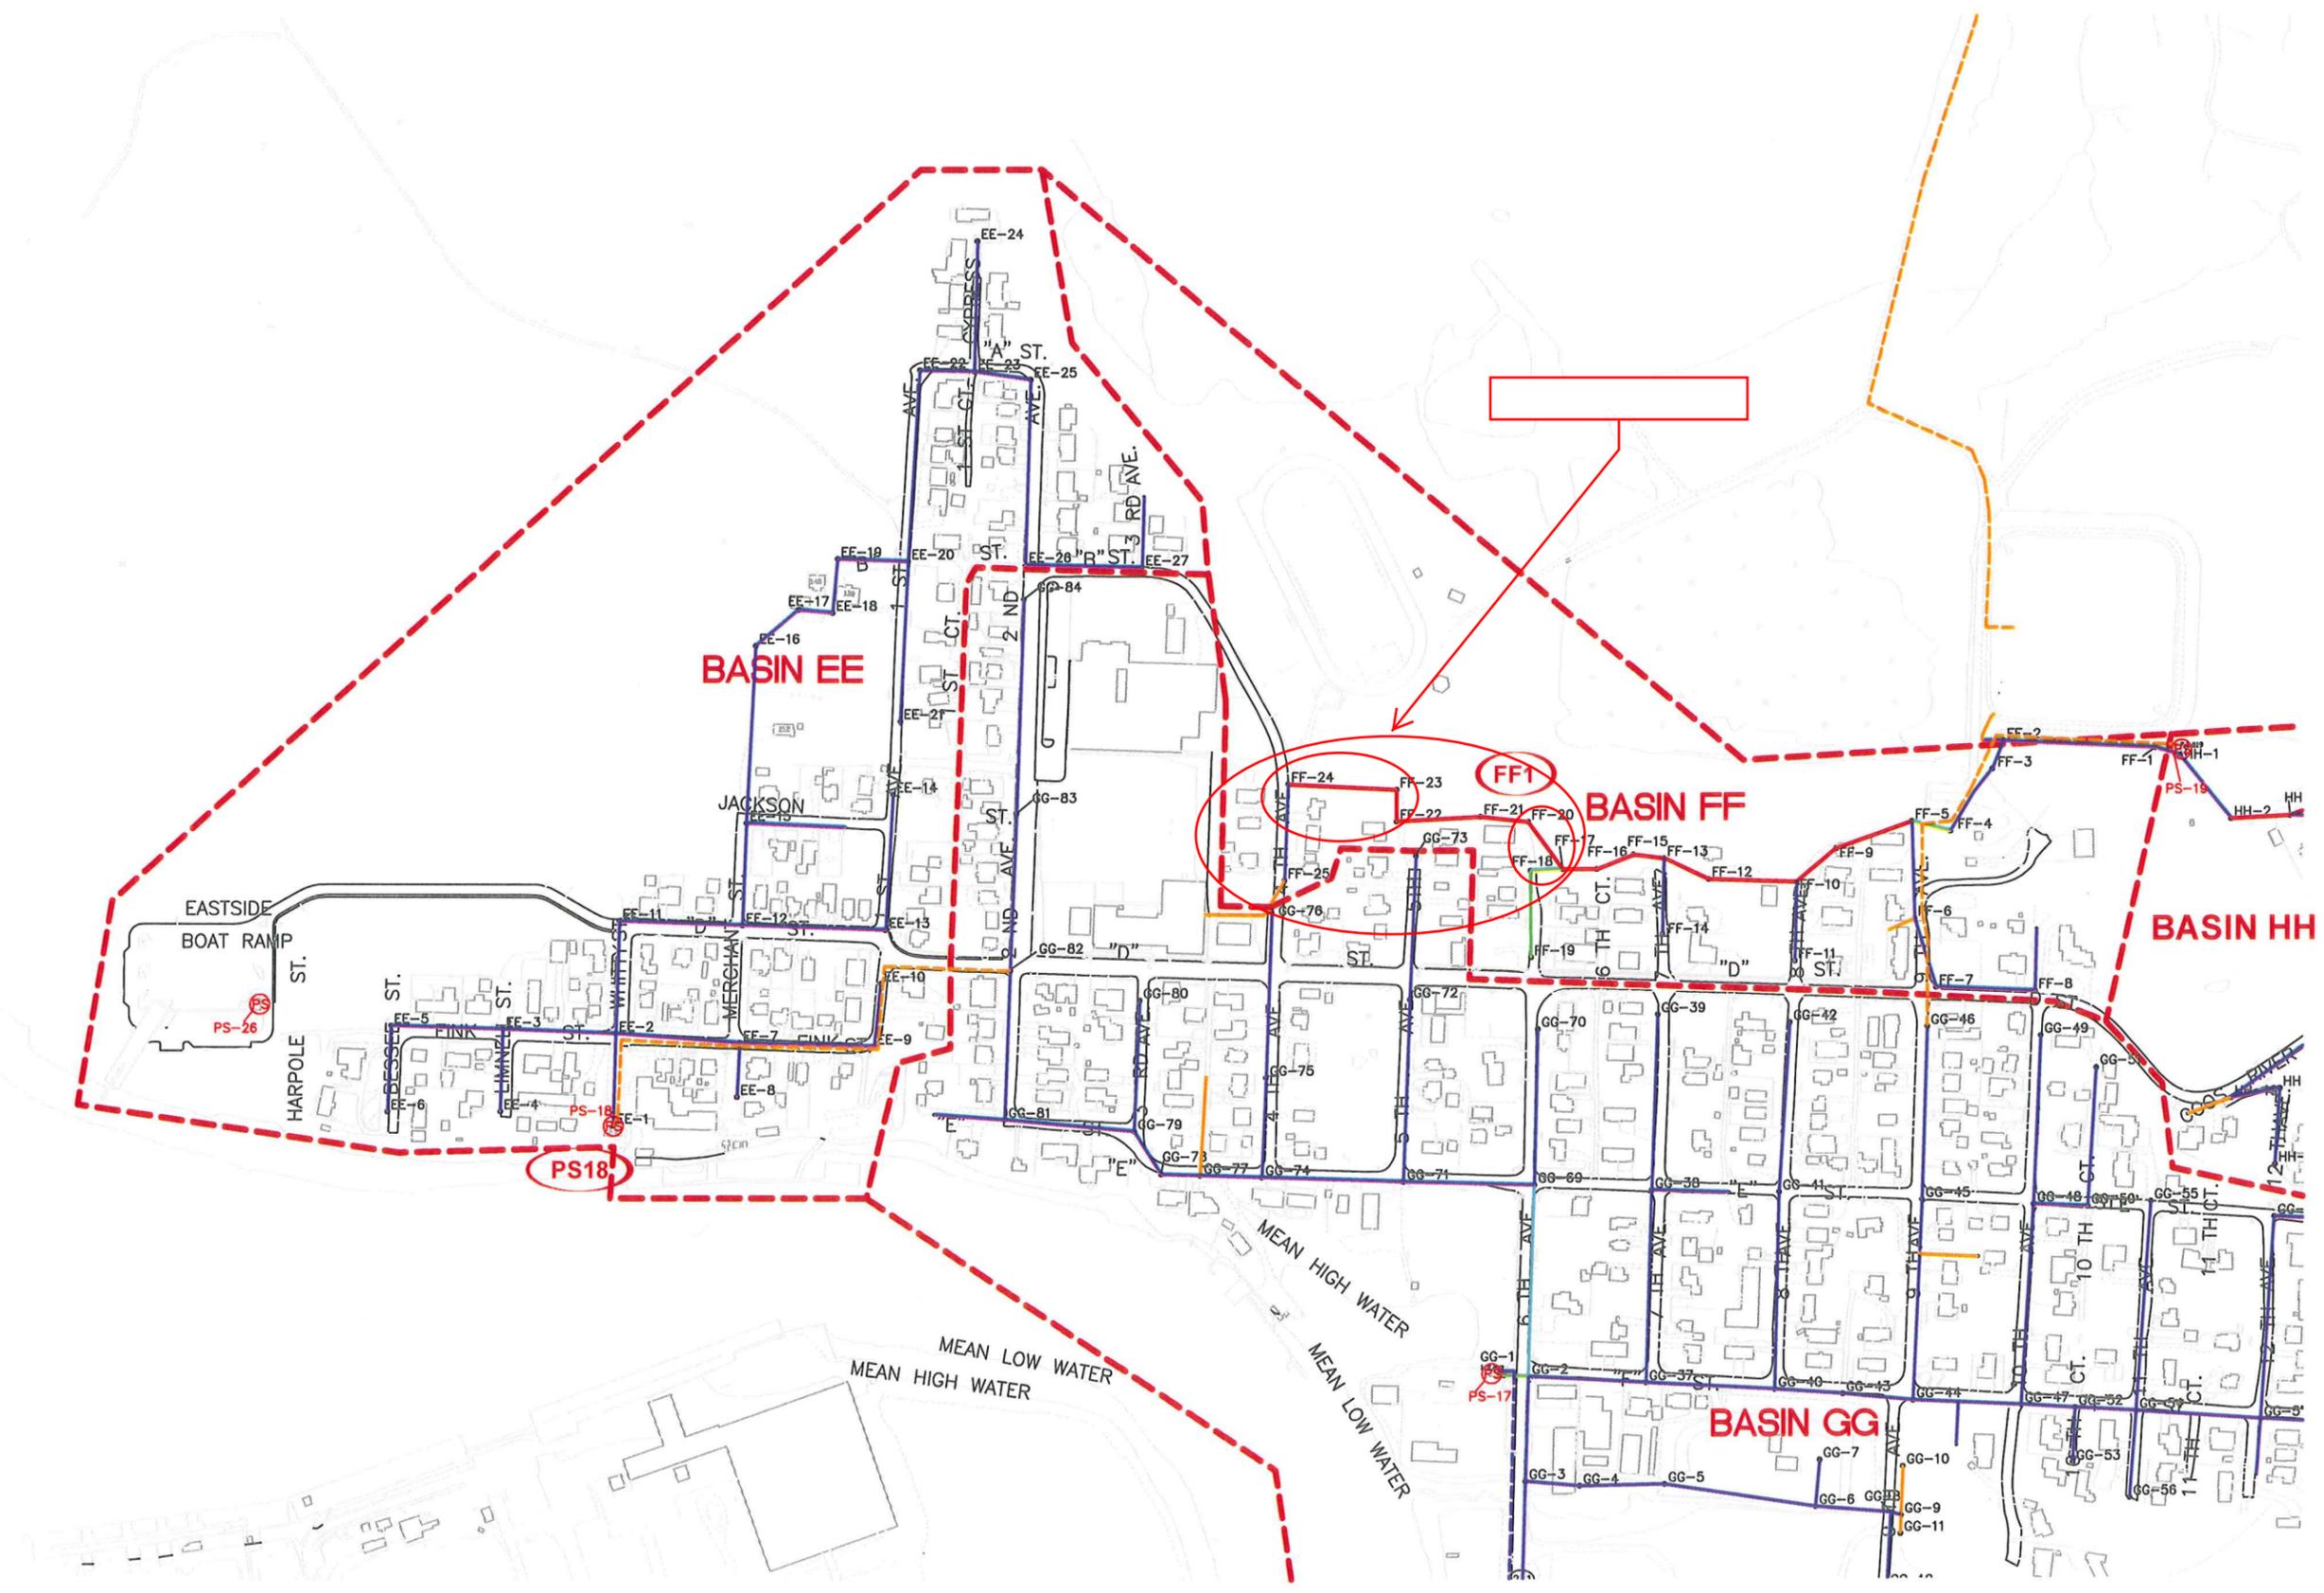

EXISTING COLLECTION SYSTEM  
SCALE: 1" = 400'

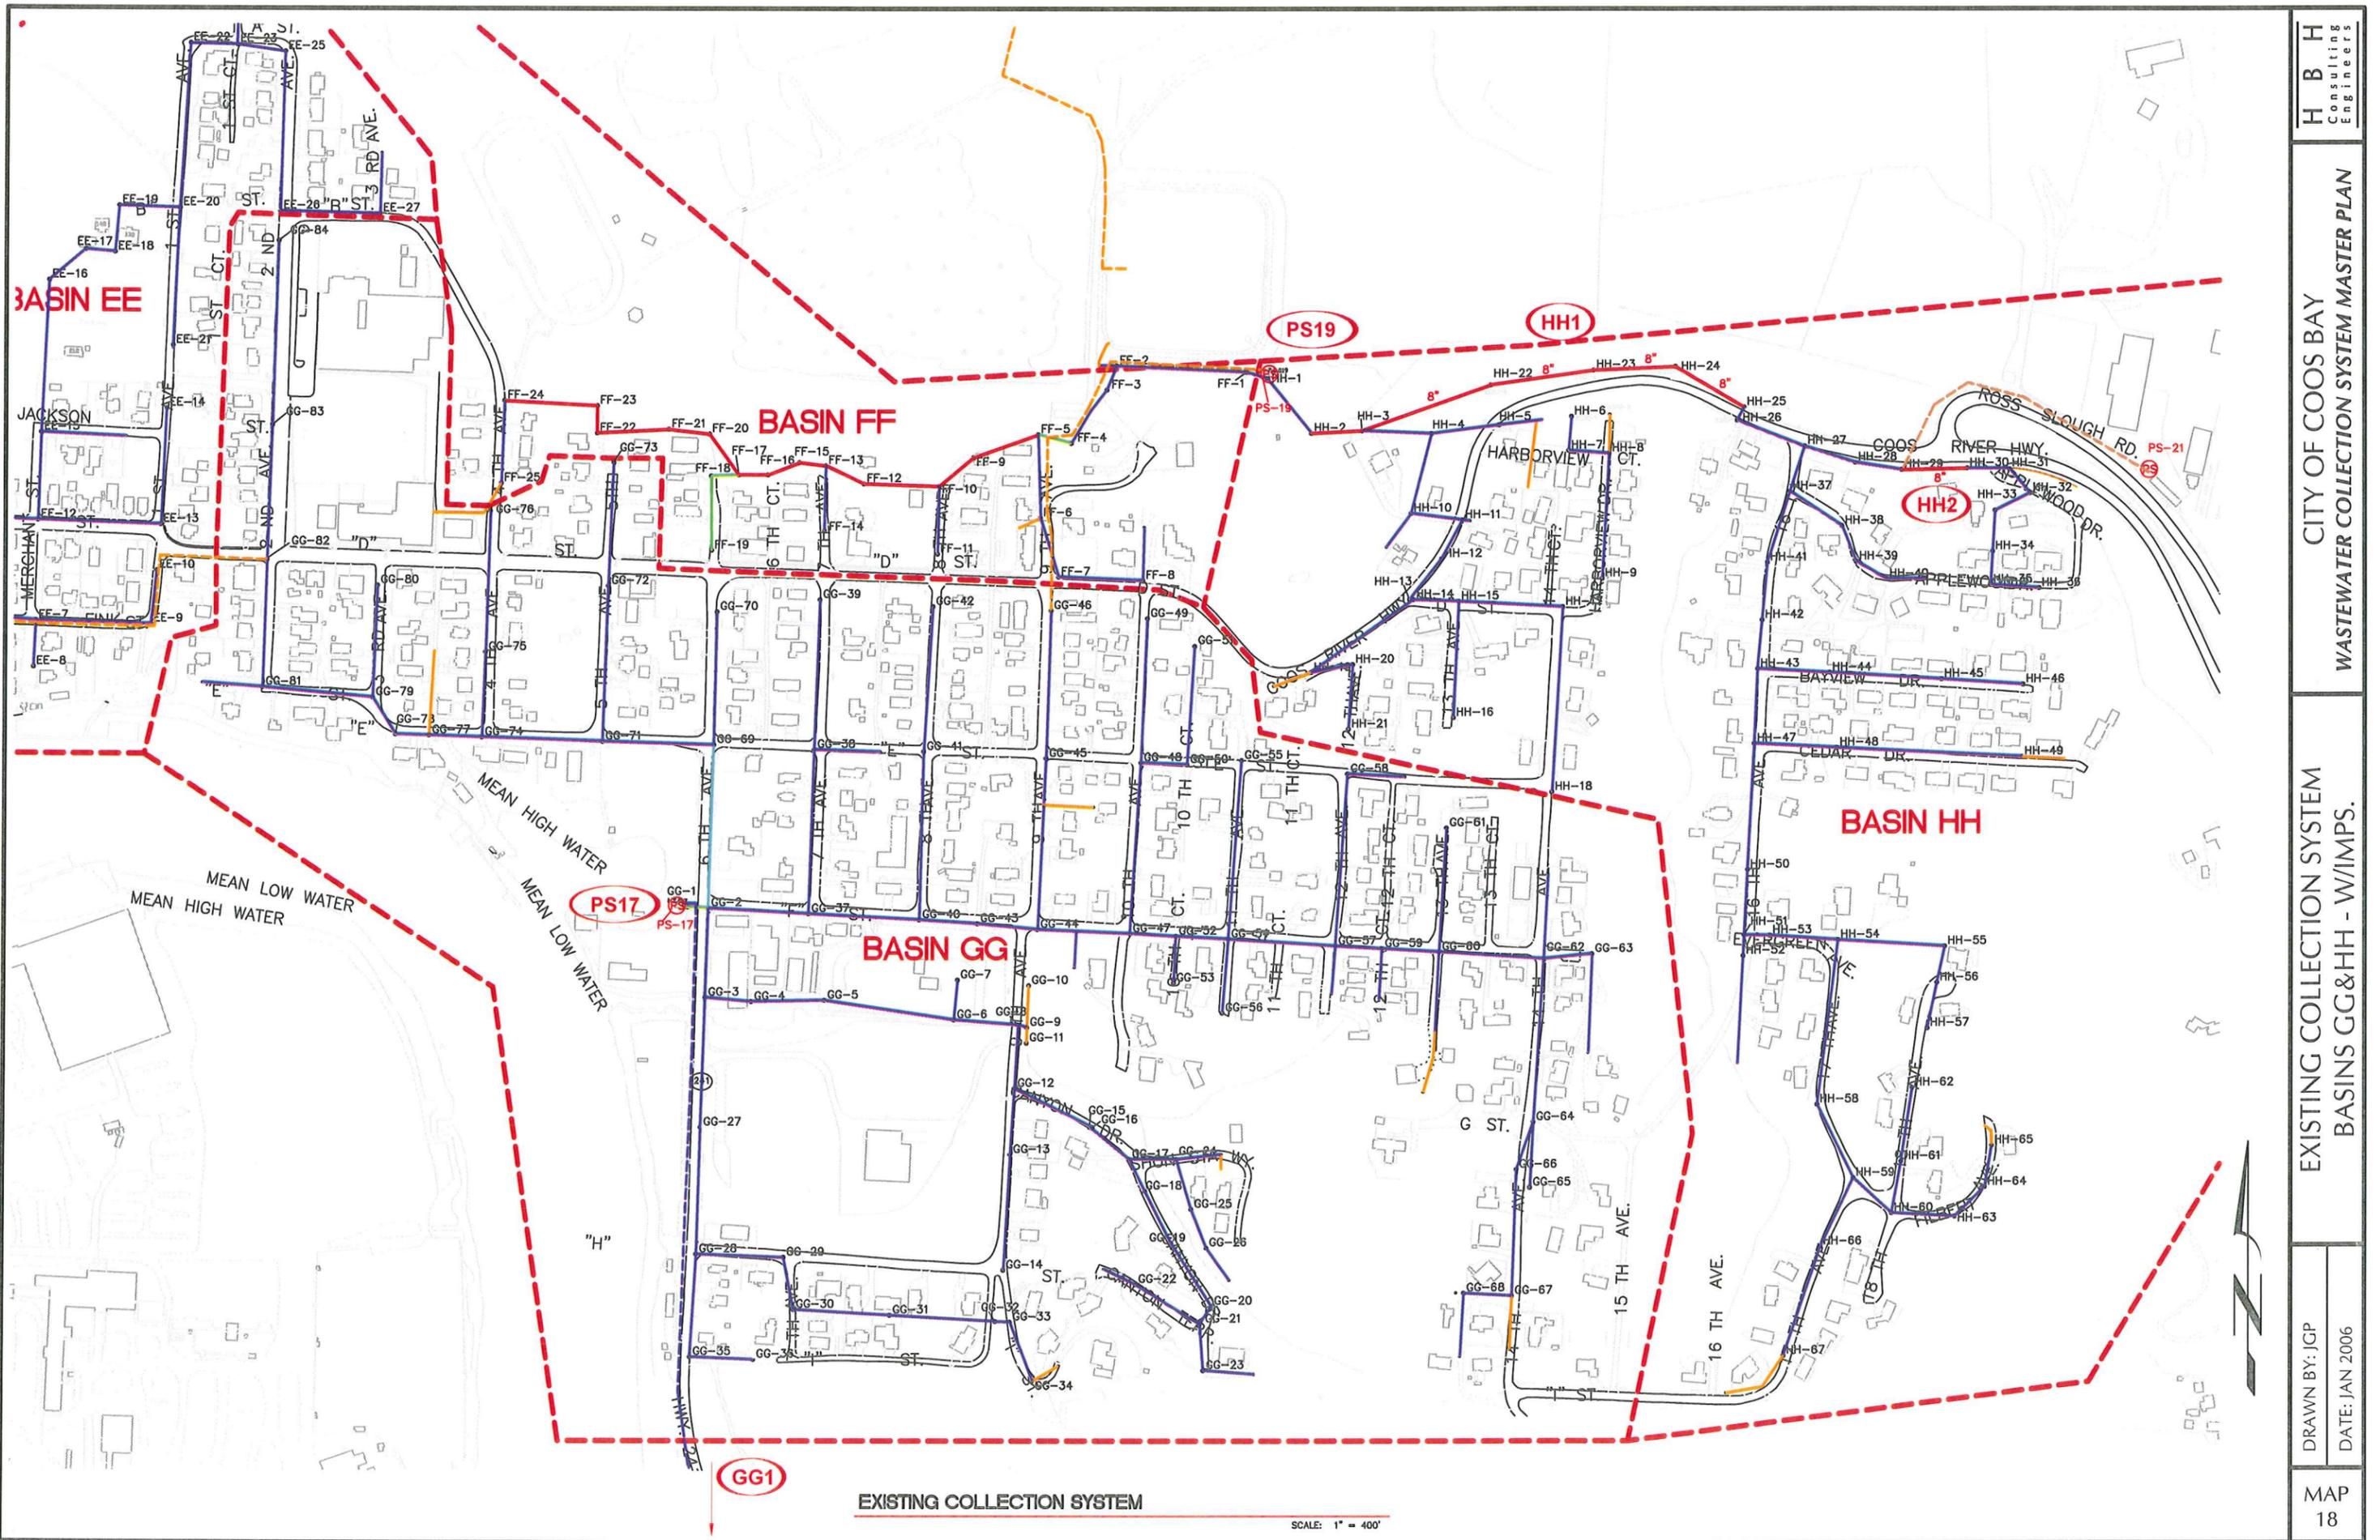

**BASIN EE**


**BASIN FF**

**BASIN GG**

**BASIN HH**

**EXISTING COLLECTION SYSTEM**

SCALE: 1" = 400'

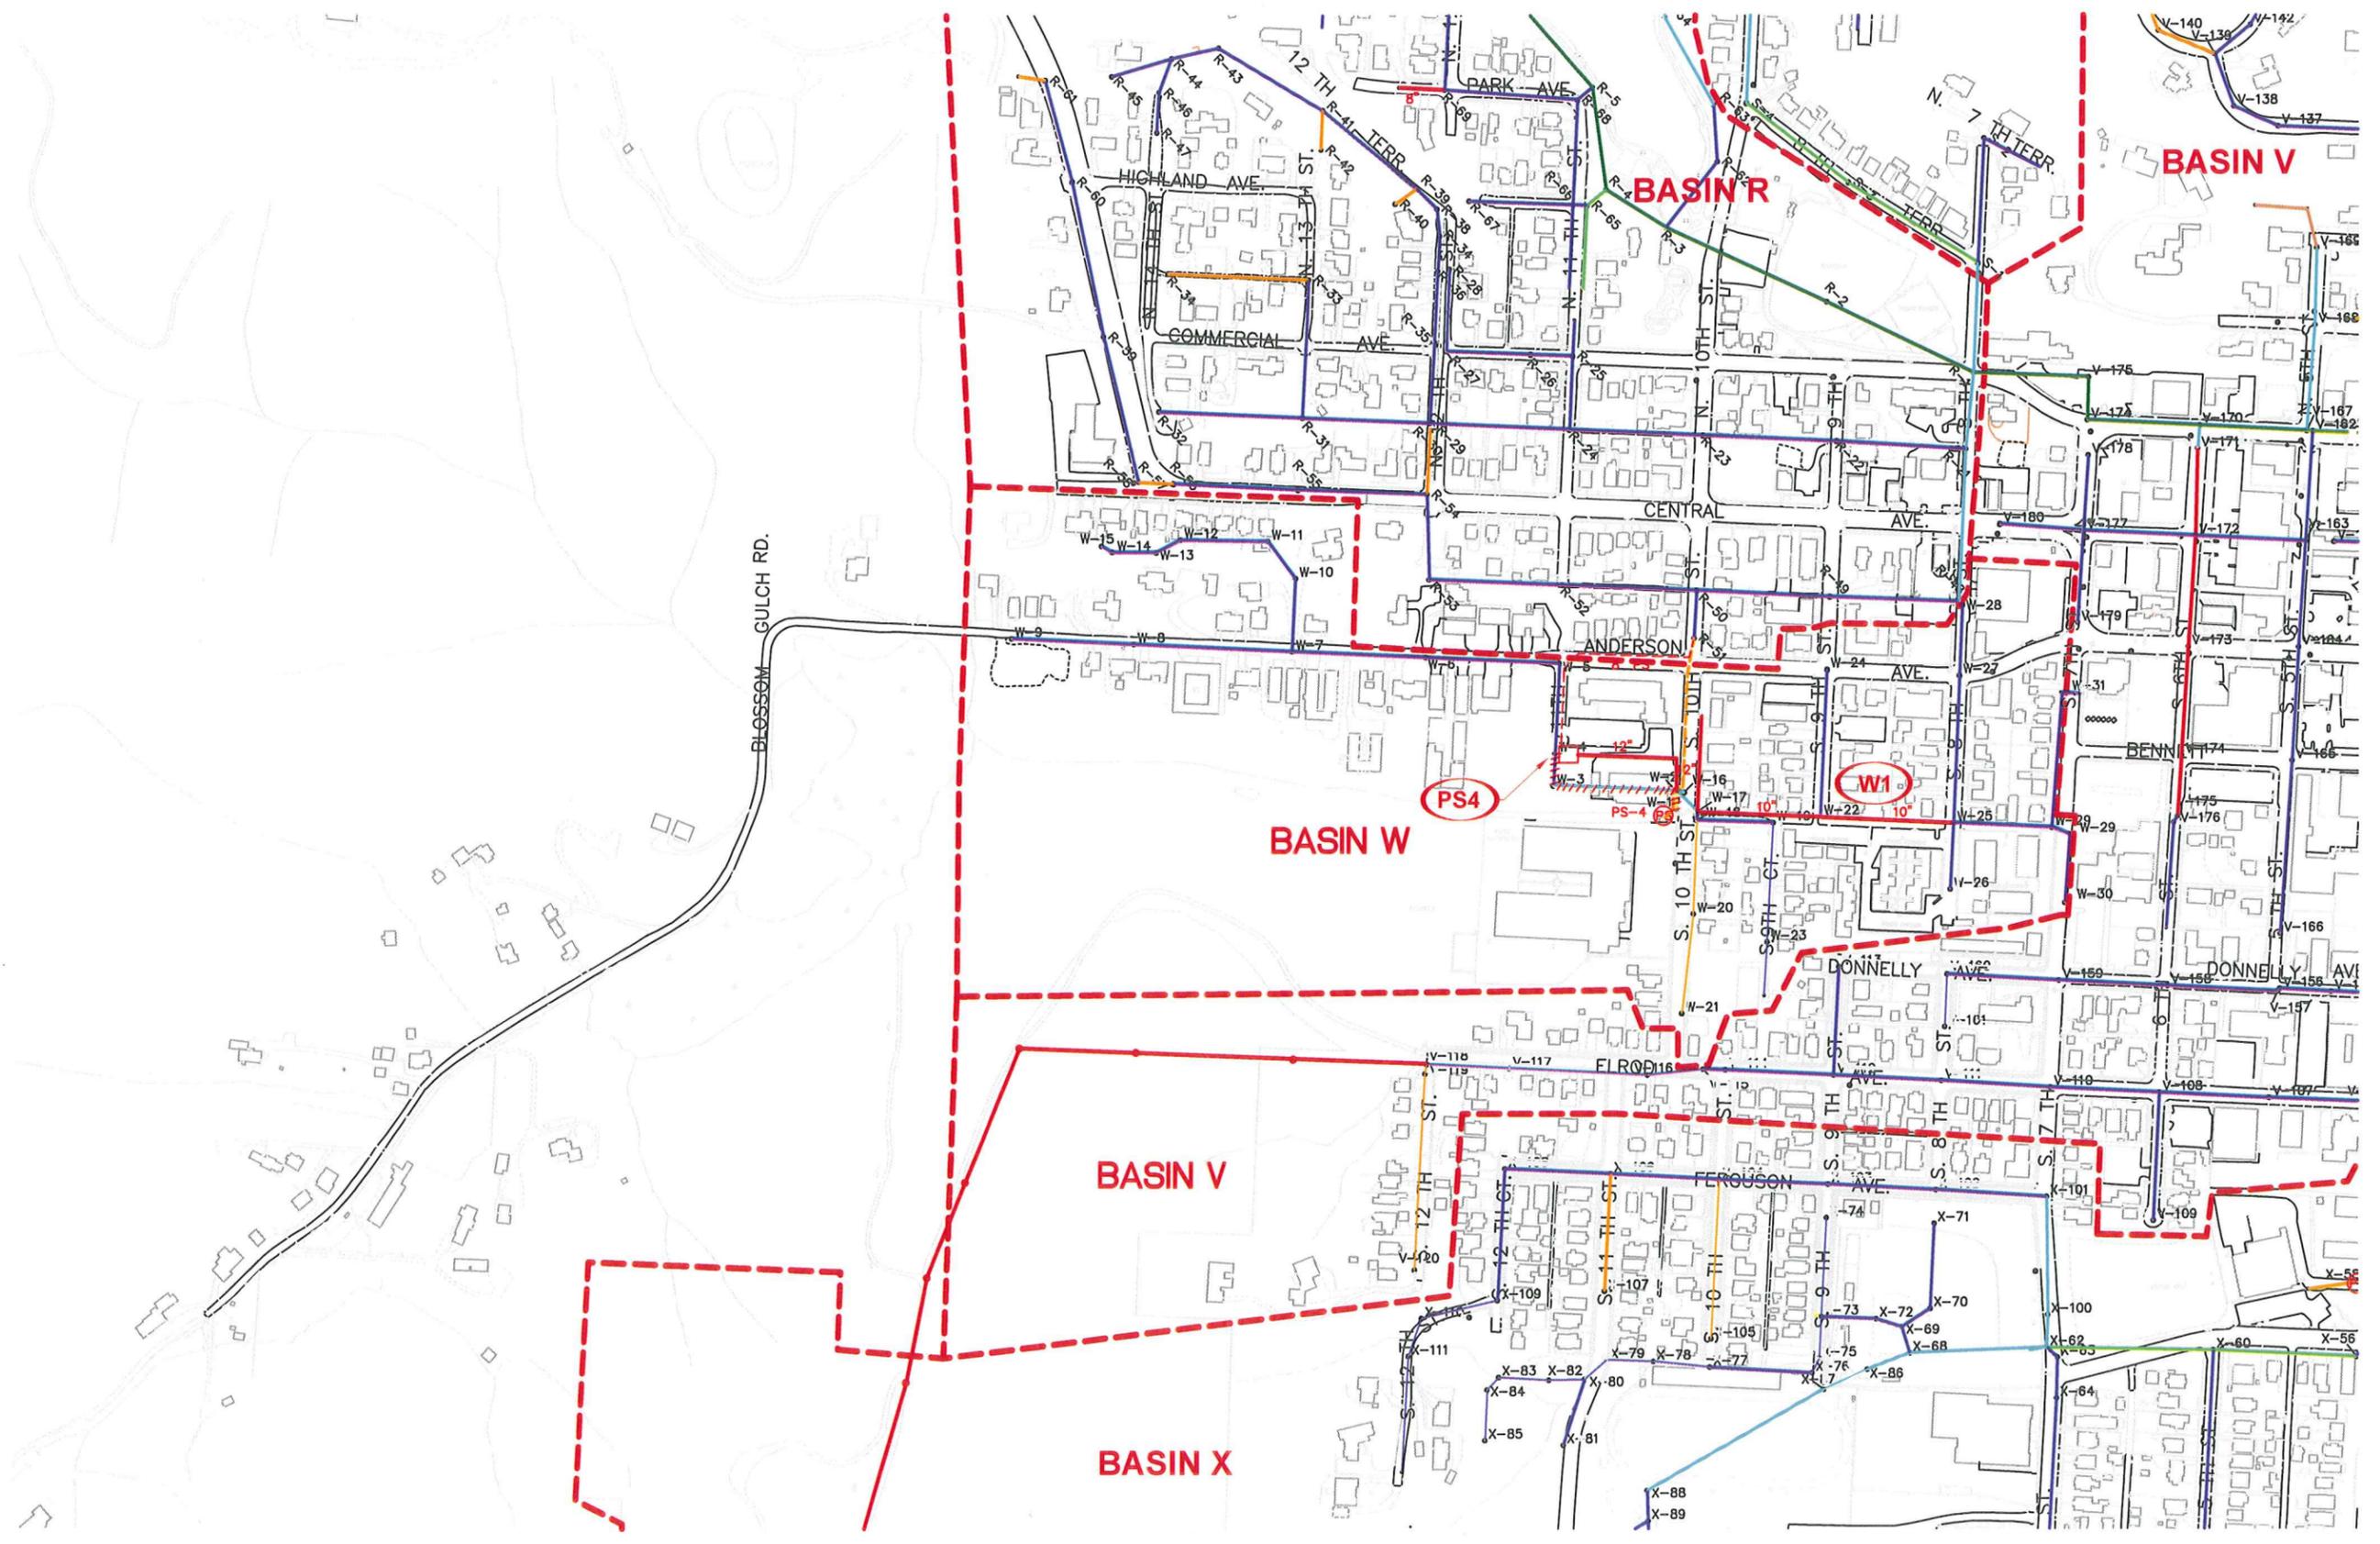

EXISTING COLLECTION SYSTEM  
SCALE: 1" = 400'